

No Floorplan Available At This Time



If you have any original marketing brochures or floor plans, I would like to borrow them from you for a few days. Please call me at 604-671-7000 or e-mail me at les@6717000.com. In exchange for your help, I will give you a Downtown Restaurant gift certificate. Call me for more Details.

No Floorplan Available At This Time



If you have any original marketing brochures or floor plans, I would like to borrow them from you for a few days. Please call me at 604-671-7000 or e-mail me at les@6717000.com. In exchange for your help, I will give you a Downtown Restaurant gift certificate. Call me for more Details.

No Floorplan Available At This Time



If you have any original marketing brochures or floor plans, I would like to borrow them from you for a few days. Please call me at 604-671-7000 or e-mail me at les@6717000.com. In exchange for your help, I will give you a Downtown Restaurant gift certificate. Call me for more Details.

No Floorplan Available At This Time




If you have any original marketing brochures or floor plans, I would like to borrow them from you for a few days. Please call me at 604-671-7000 or e-mail me at les@6717000.com. In exchange for your help, I will give you a Downtown Restaurant gift certificate. Call me for more Details.


No Floorplan Available At This Time



If you have any original marketing brochures or floor plans, I would like to borrow them from you for a few days. Please call me at 604-671-7000 or e-mail me at les@6717000.com. In exchange for your help, I will give you a Downtown Restaurant gift certificate. Call me for more Details.

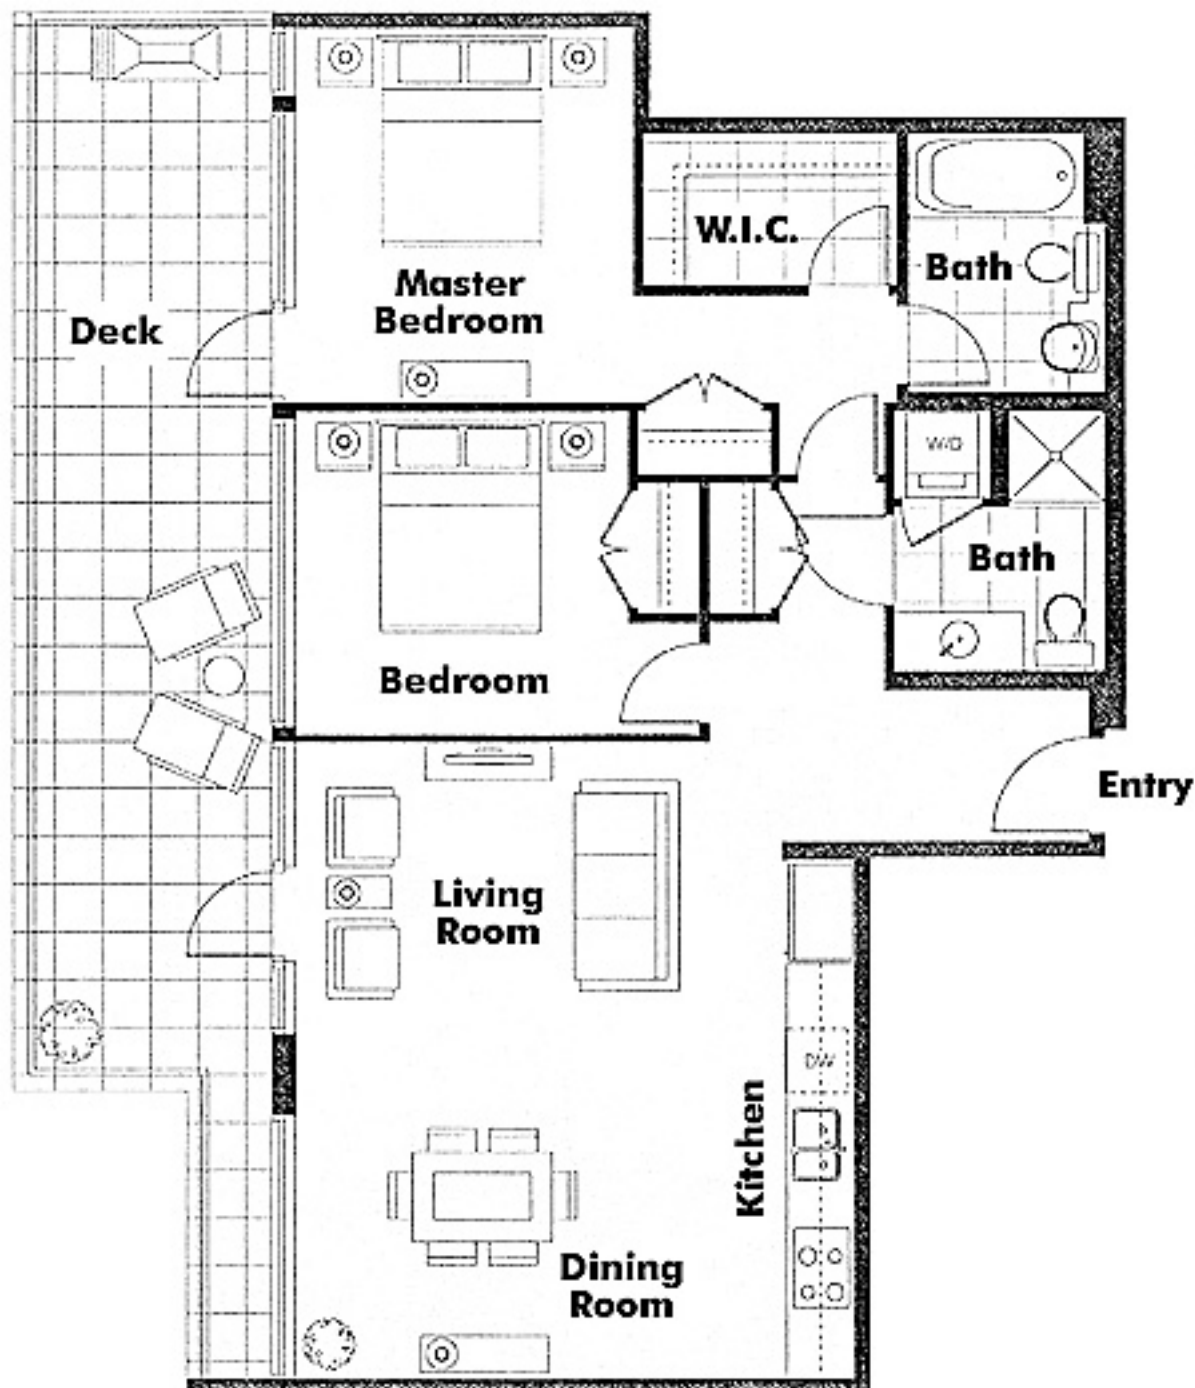

The Heather
2851 Heather
10th Floor

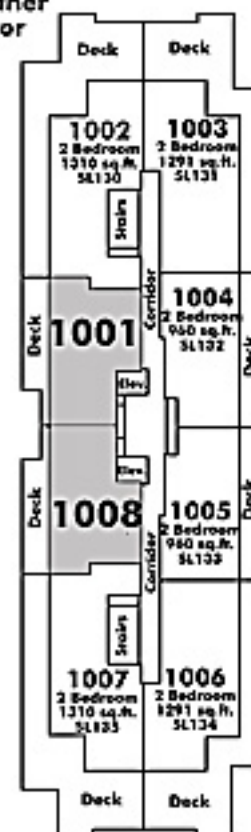


Count
 1. Flooring
 2. Walls
 3. Ceiling
 4. Kitchen
 5. Bath

W. 13th Ave.


Heather Street

**The Heather
2851 Heather
10th Floor**


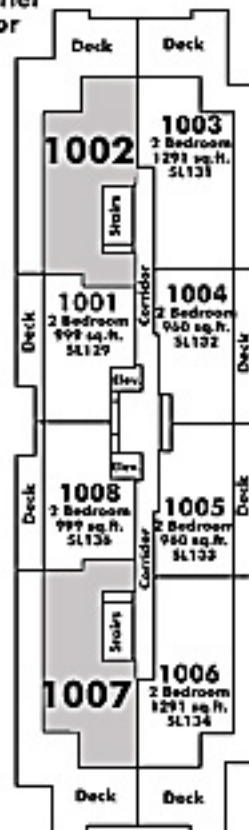


Heather Street

W. 13th Ave.

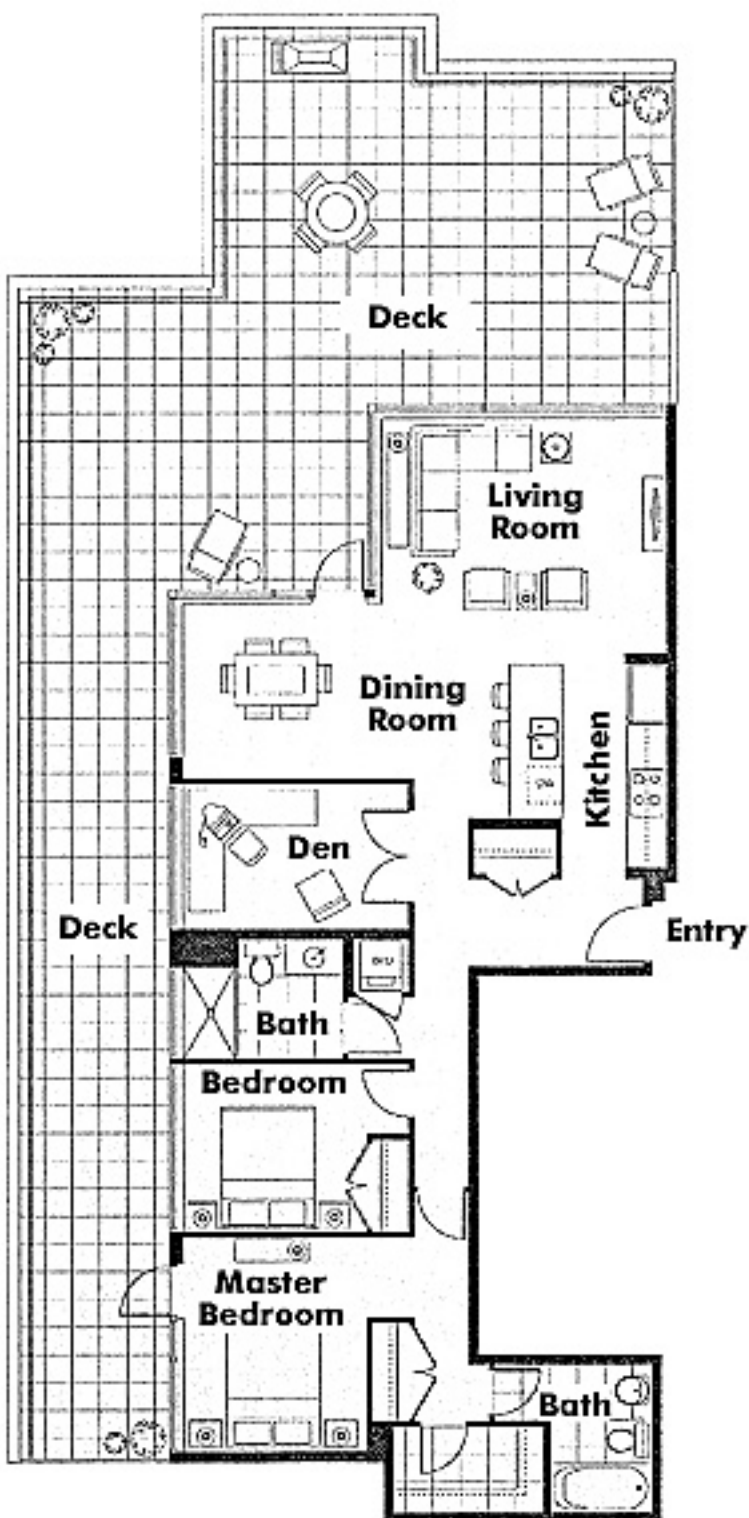


**The Heather
2851 Heather
10th Floor**

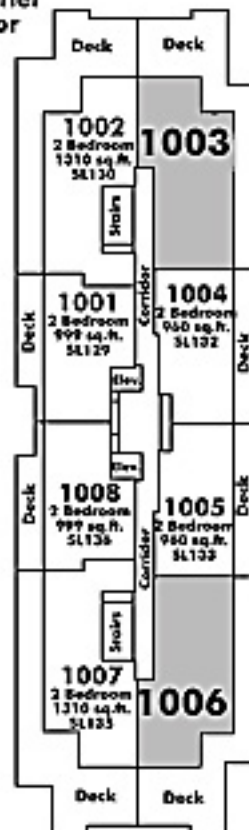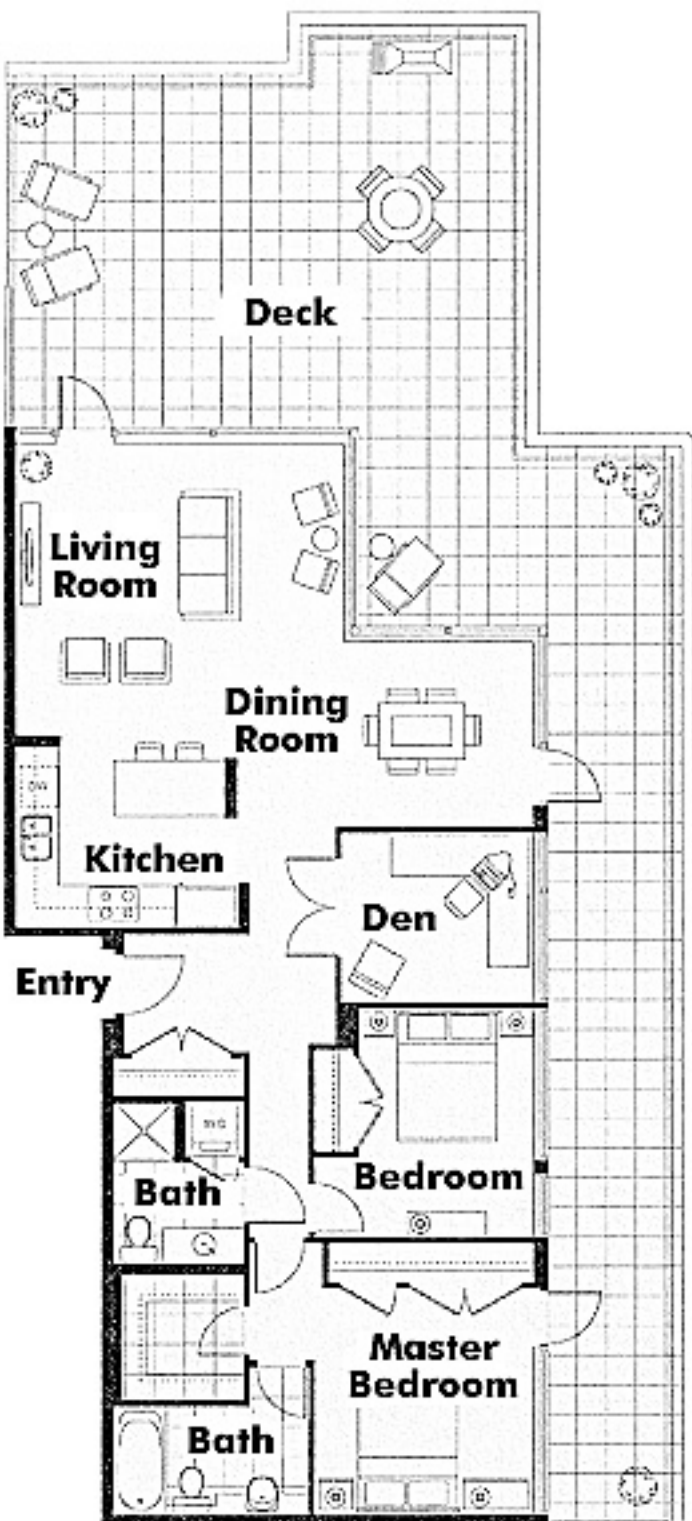


Count
/ Touring
V
is info
material
for comment.

W. 13th Ave.

Heather Street

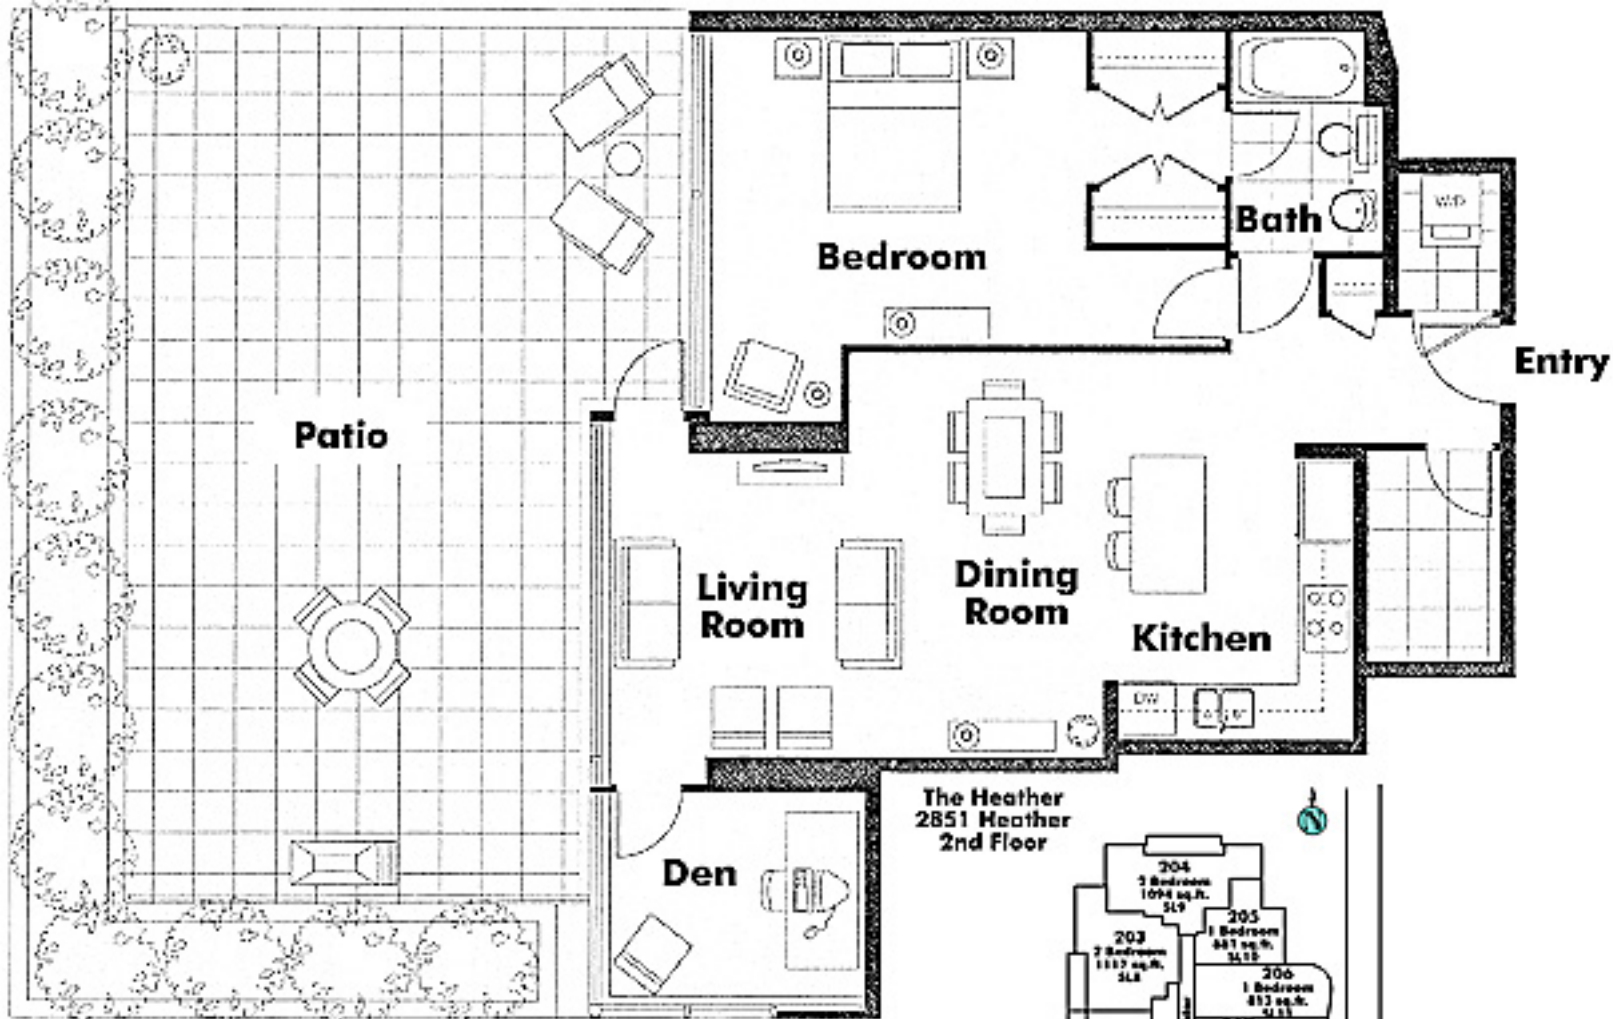


**The Heather
2851 Heather
2nd Floor**

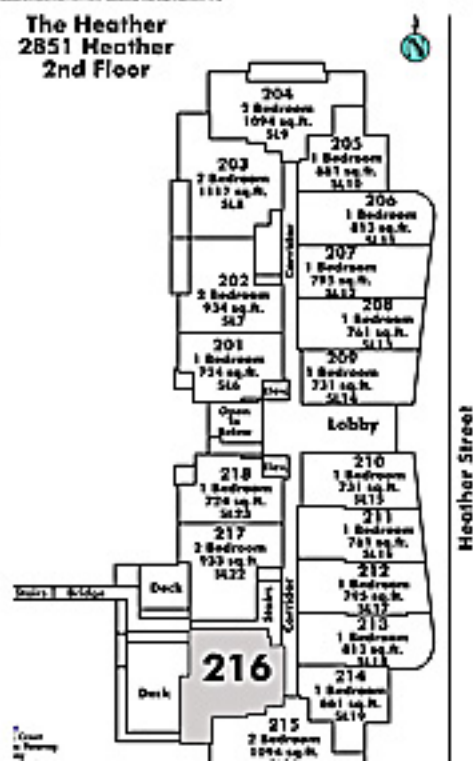


No Floorplan Available At This Time



If you have any original marketing brochures or floor plans, I would like to borrow them from you for a few days. Please call me at 604-671-7000 or e-mail me at les@6717000.com. In exchange for your help, I will give you a Downtown Restaurant gift certificate. Call me for more Details.

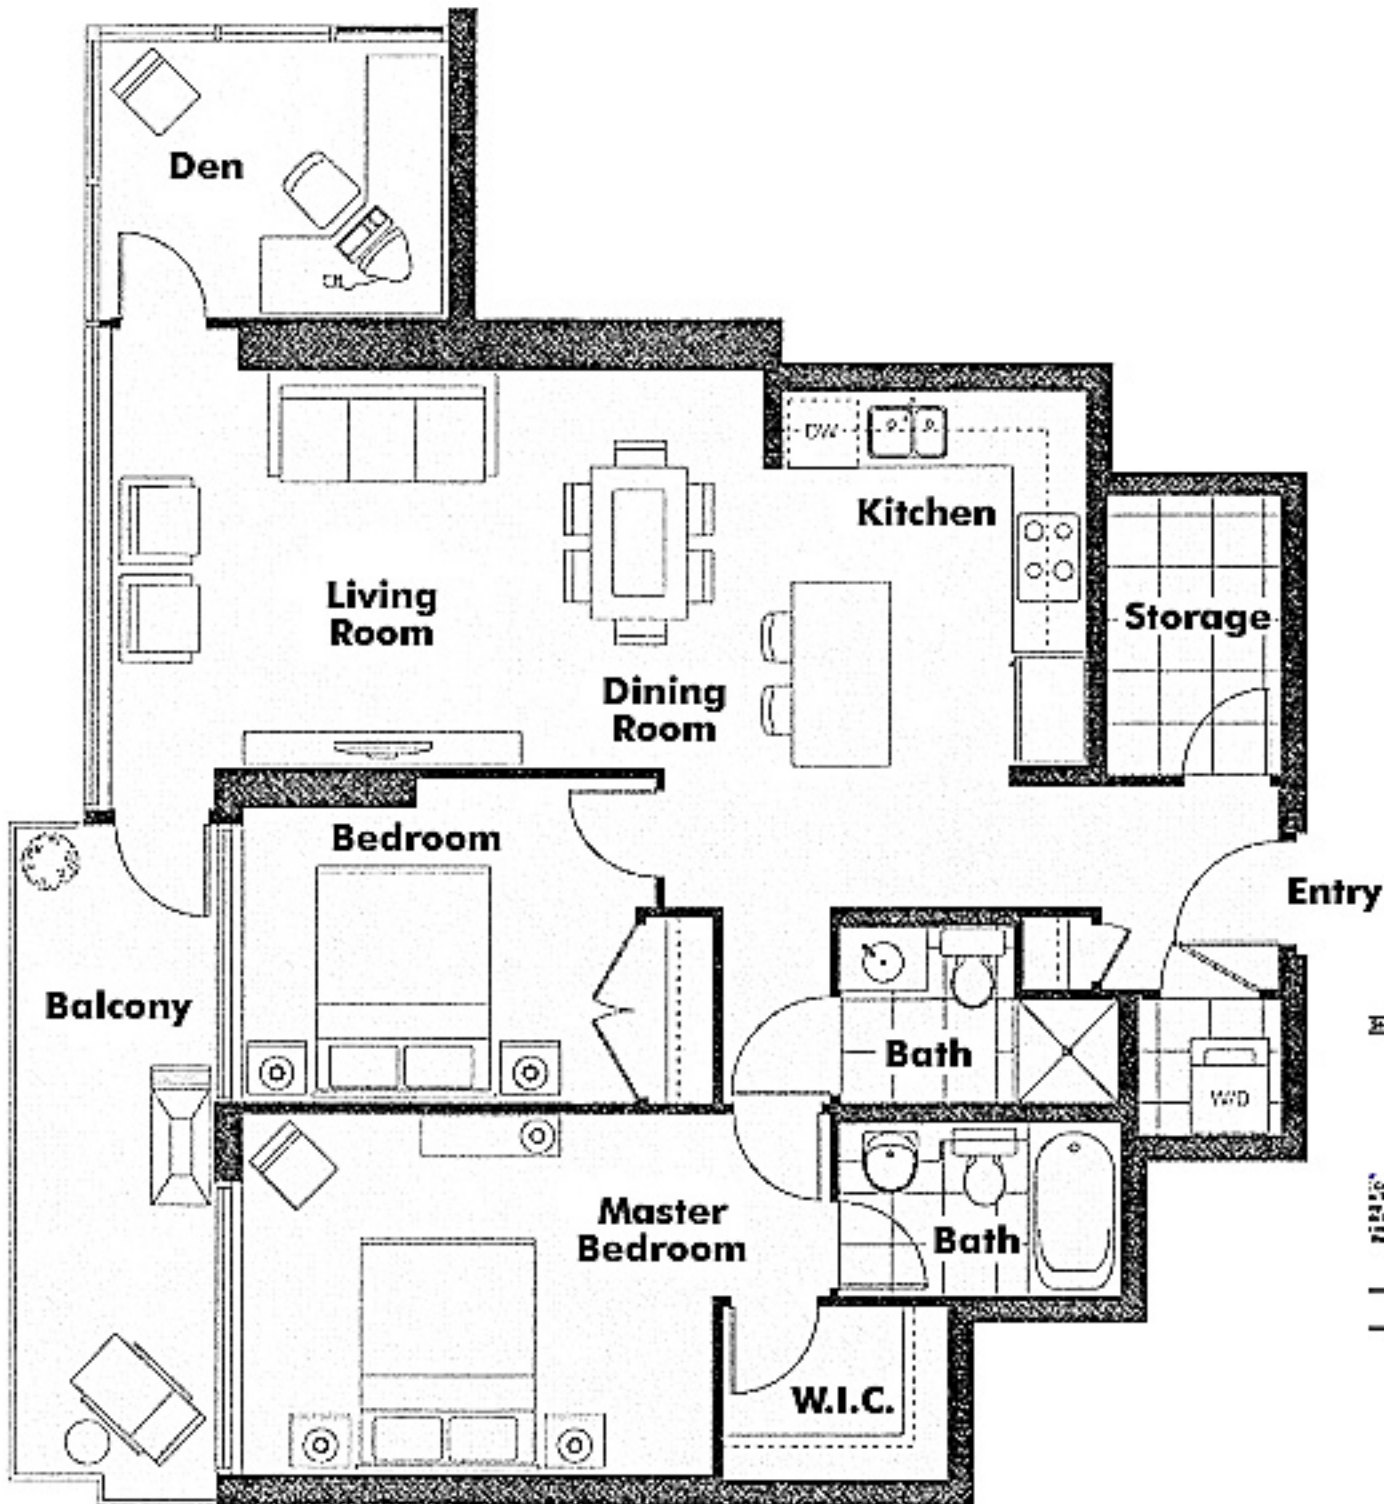

**The Heather
2851 Heather
2nd Floor**

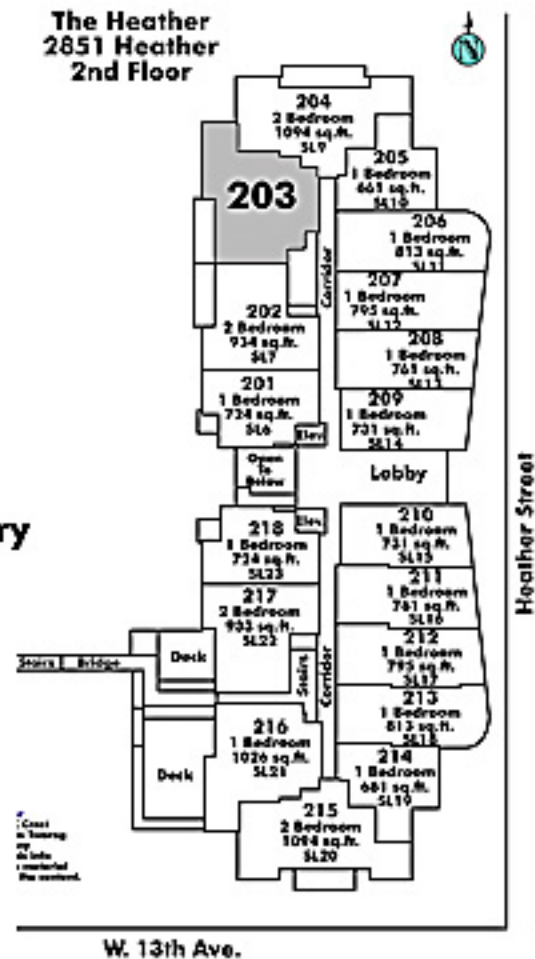

Entry

Bedroom


Bath

Kitchen

Living Room

Dining Room

The Heather
2851 Heather
2nd Floor

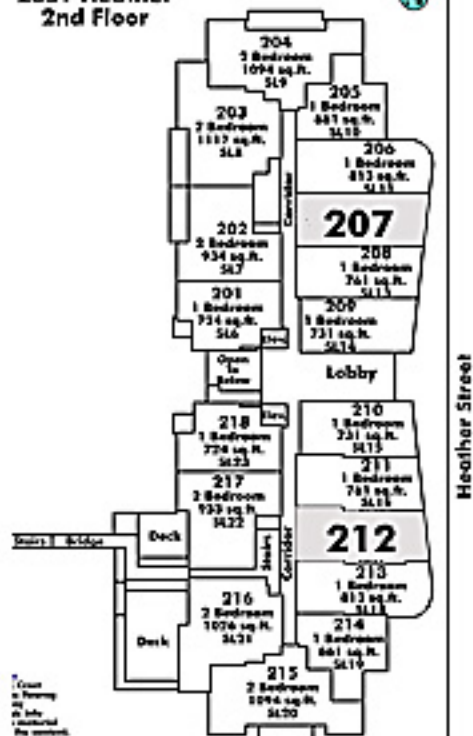

W. 13th Ave.



Kitchen


Bedroom

Bath


Living Room

Dining Room


**The Heather
2851 Heather
2nd Floor**

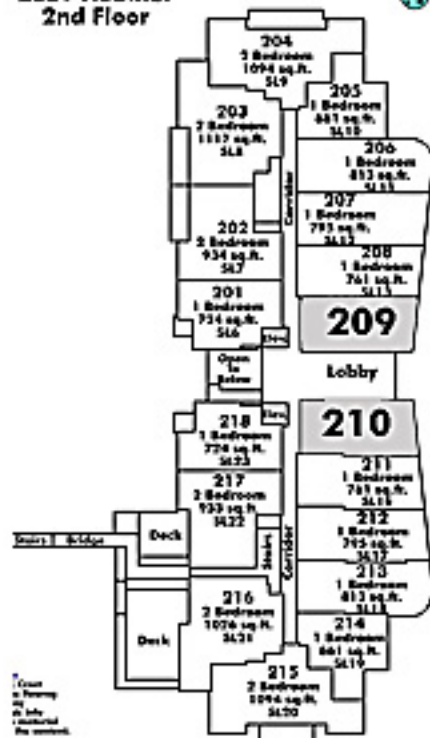

Heather Street

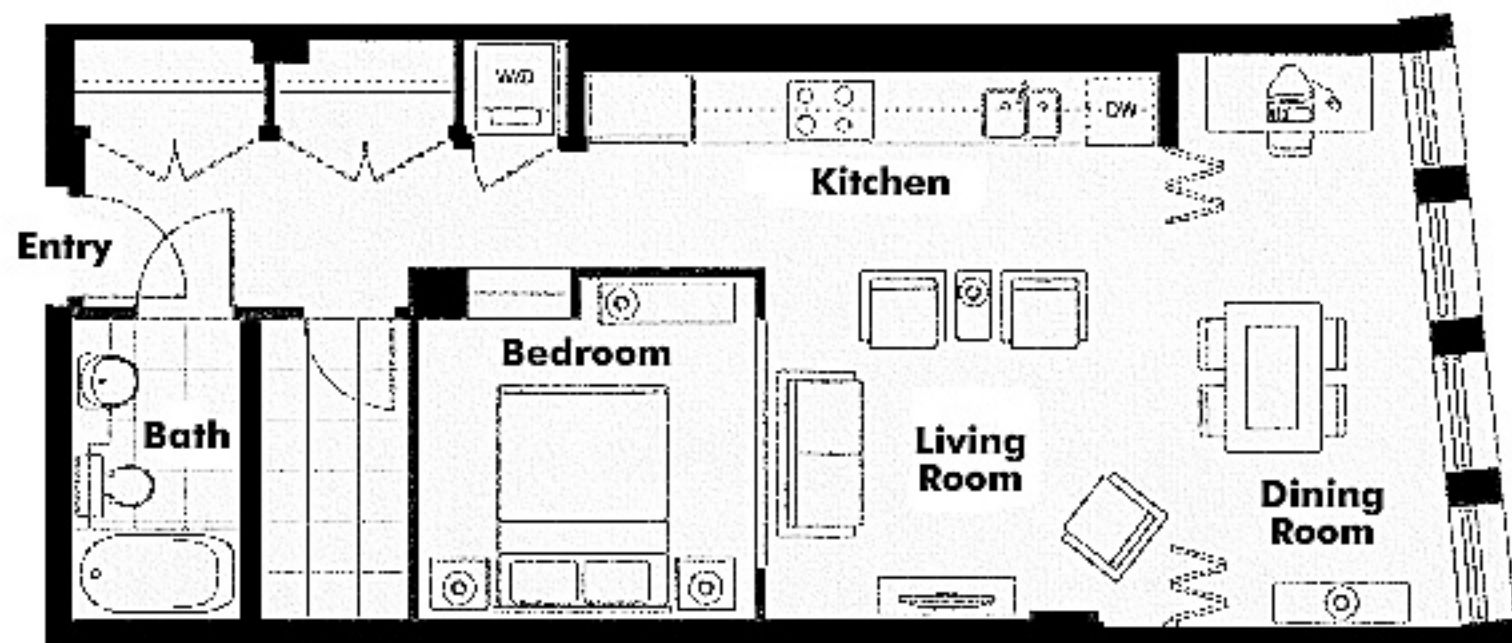

The Heather
2851 Heather
2nd Floor

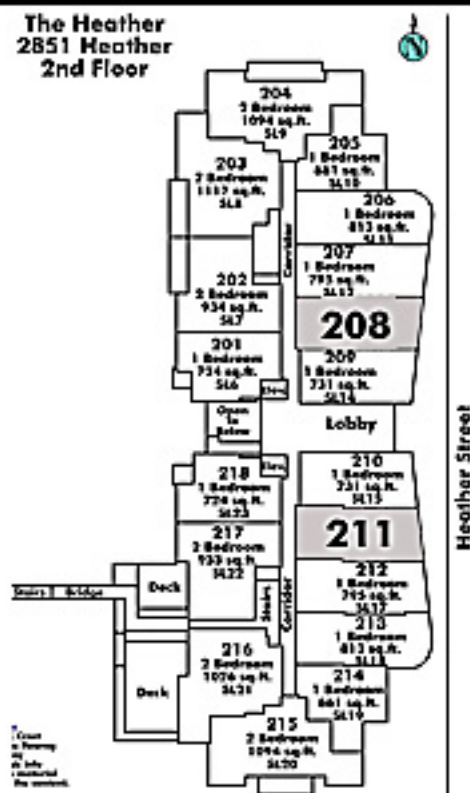

No Floorplan Available At This Time



If you have any original marketing brochures or floor plans, I would like to borrow them from you for a few days. Please call me at 604-671-7000 or e-mail me at les@6717000.com. In exchange for your help, I will give you a Downtown Restaurant gift certificate. Call me for more Details.

No Floorplan Available At This Time



If you have any original marketing brochures or floor plans, I would like to borrow them from you for a few days. Please call me at 604-671-7000 or e-mail me at les@6717000.com. In exchange for your help, I will give you a Downtown Restaurant gift certificate. Call me for more Details.

No Floorplan Available At This Time



If you have any original marketing brochures or floor plans, I would like to borrow them from you for a few days. Please call me at 604-671-7000 or e-mail me at les@6717000.com. In exchange for your help, I will give you a Downtown Restaurant gift certificate. Call me for more Details.

No Floorplan Available At This Time



If you have any original marketing brochures or floor plans, I would like to borrow them from you for a few days. Please call me at 604-671-7000 or e-mail me at les@6717000.com. In exchange for your help, I will give you a Downtown Restaurant gift certificate. Call me for more Details.

No Floorplan Available At This Time




If you have any original marketing brochures or floor plans, I would like to borrow them from you for a few days. Please call me at 604-671-7000 or e-mail me at les@6717000.com. In exchange for your help, I will give you a Downtown Restaurant gift certificate. Call me for more Details.


No Floorplan Available At This Time




If you have any original marketing brochures or floor plans, I would like to borrow them from you for a few days. Please call me at 604-671-7000 or e-mail me at les@6717000.com. In exchange for your help, I will give you a Downtown Restaurant gift certificate. Call me for more Details.

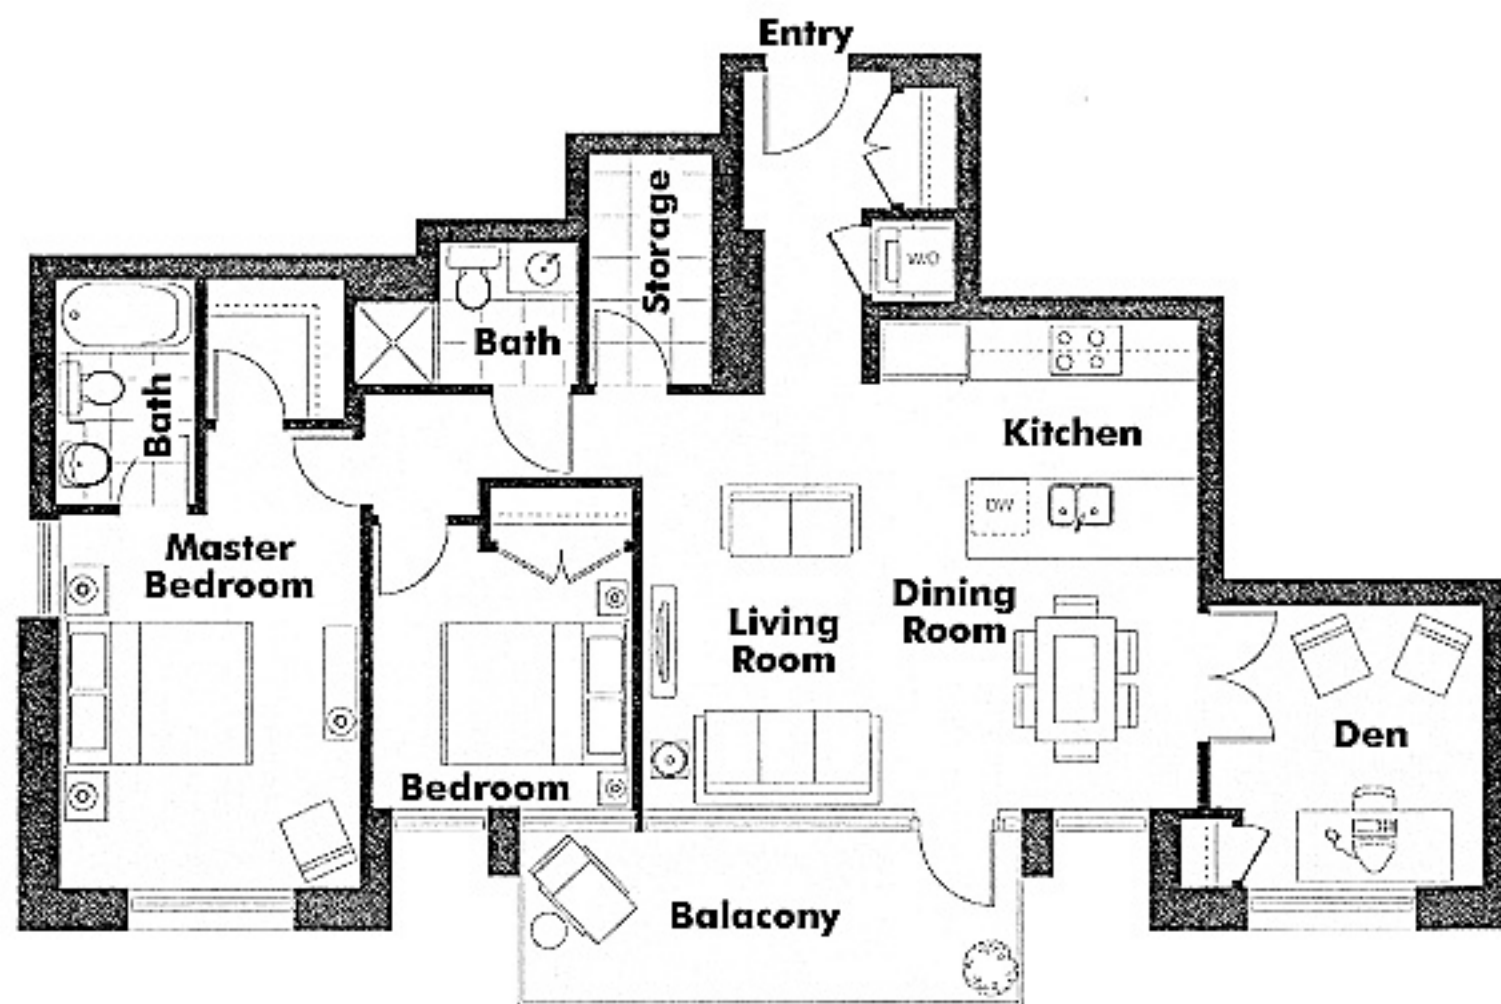


The Heather
2831 Heather
9th - 9th Floor

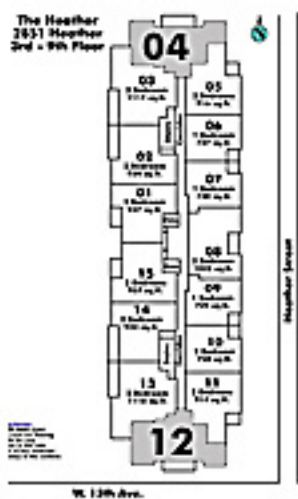

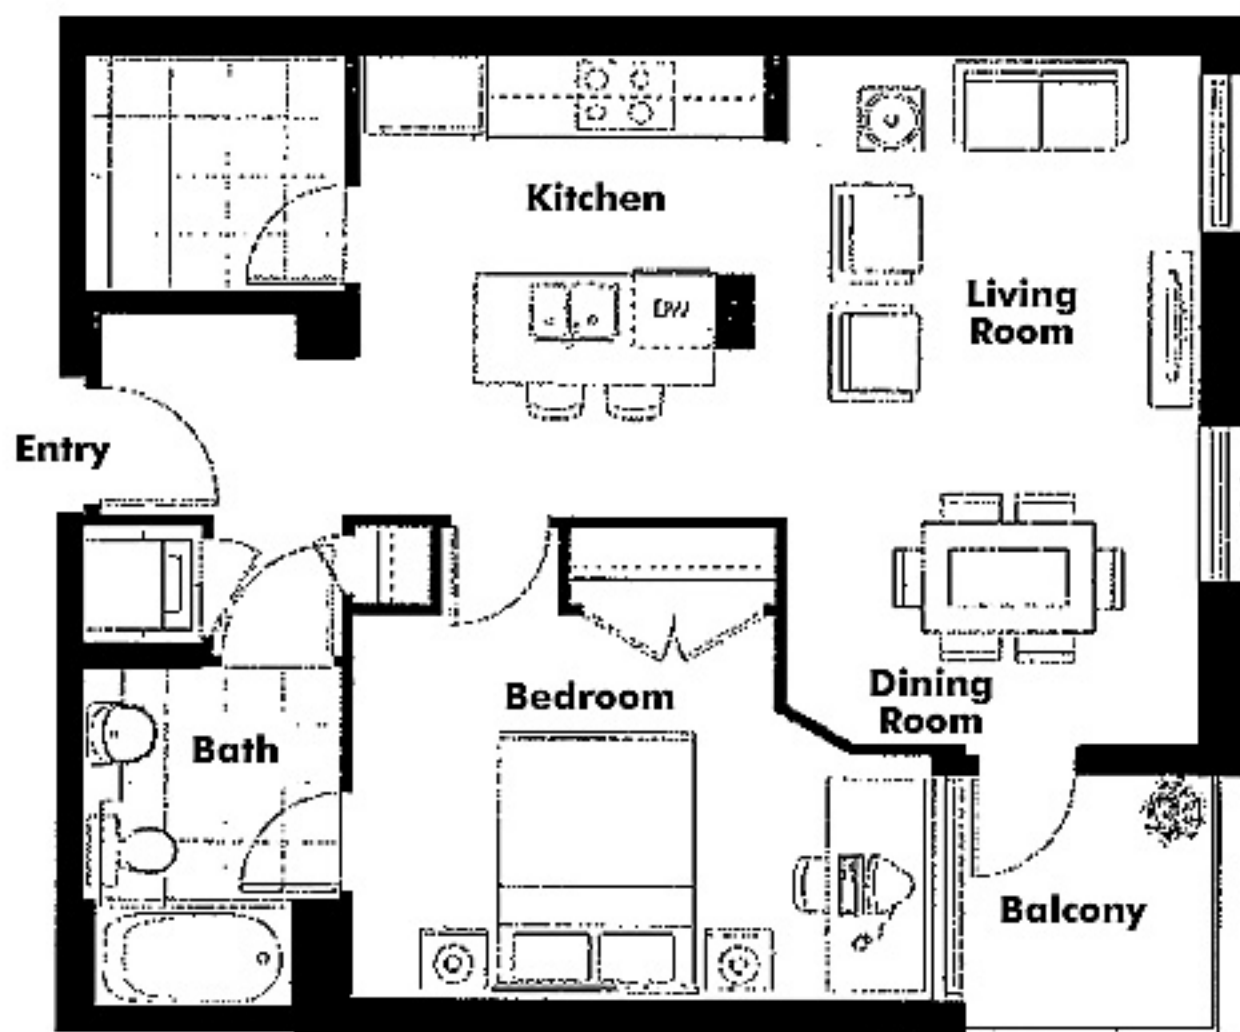


The Heather
2851 Heather
3rd - 9th Floor

Disclaimer:
 1. RE MAX does not
 warrant the accuracy
 of this information.
 2. All information is
 subject to change
 without notice.

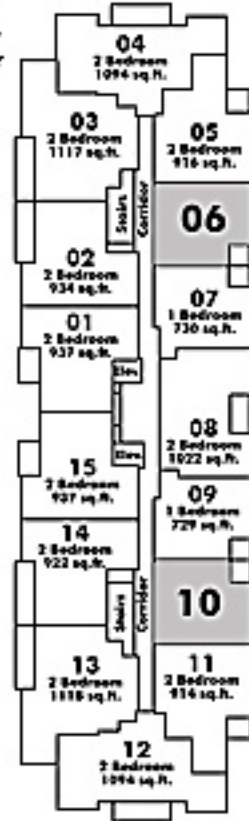


W. 13th Ave.

Heather Street

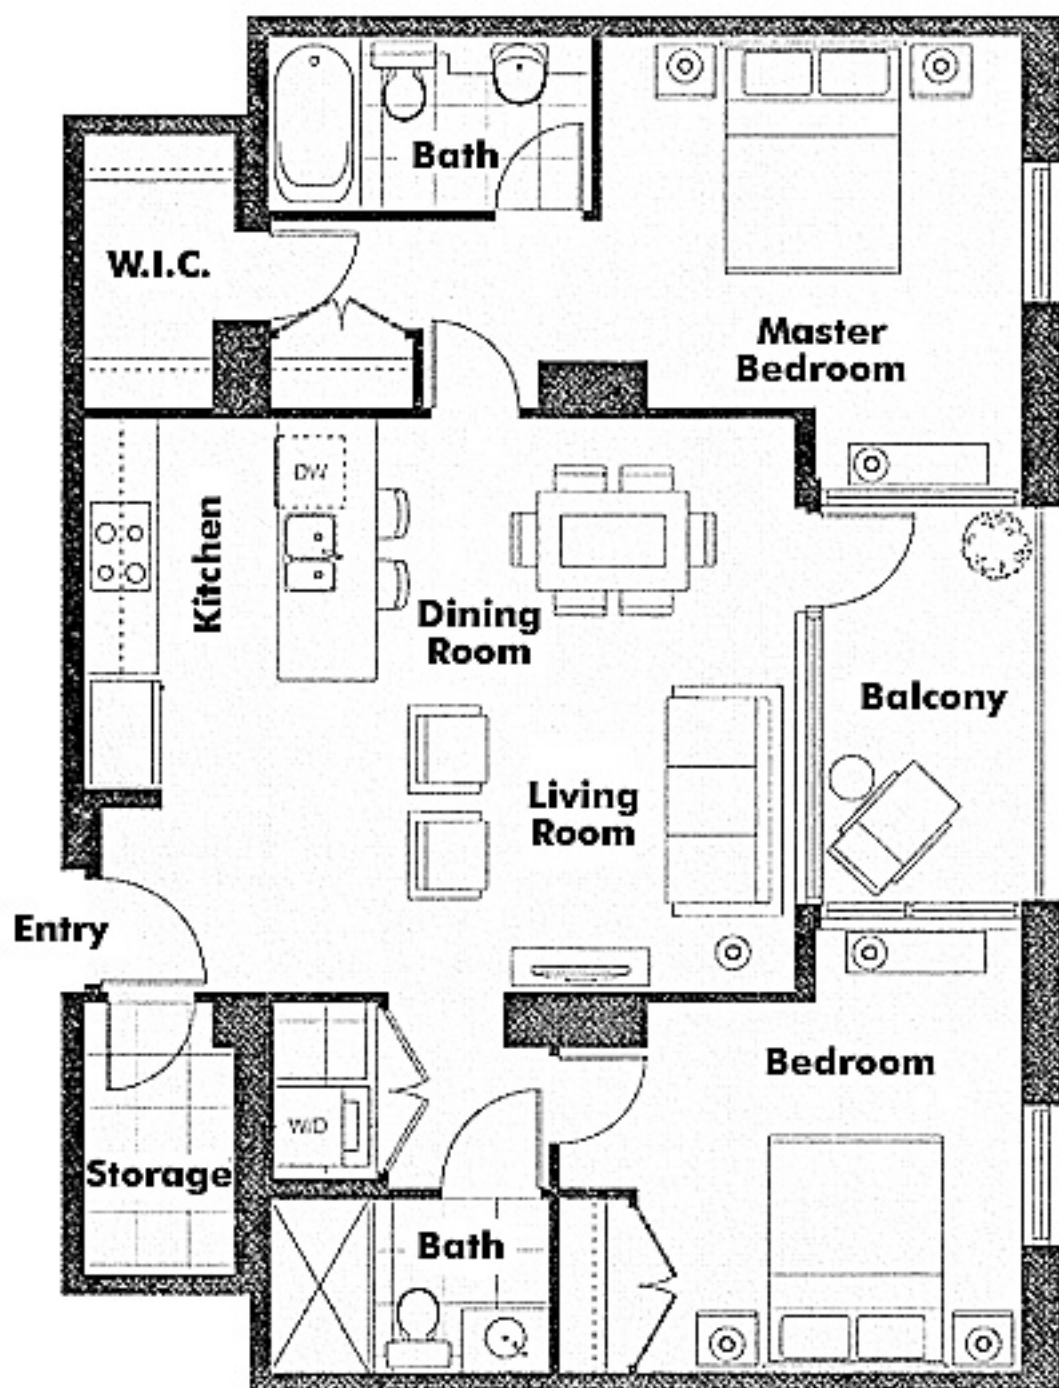


The Heather
2851 Heather
3rd - 9th Floor

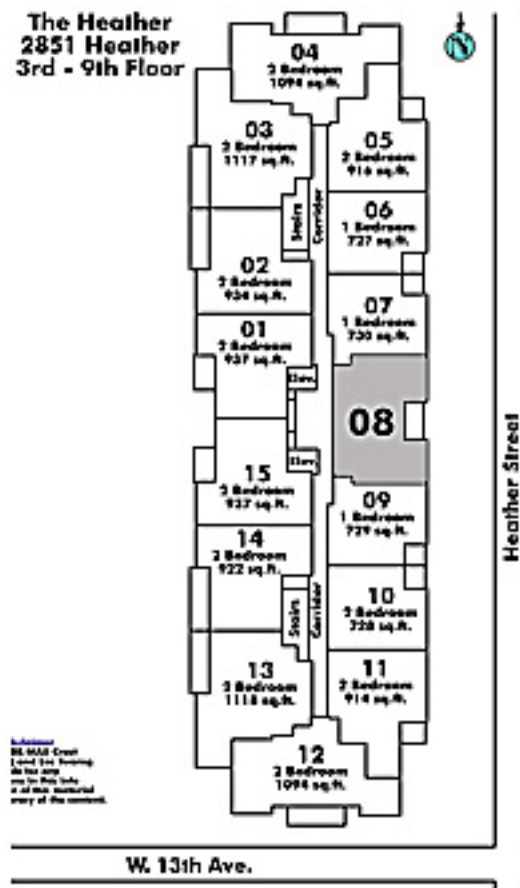


The Heather
2851 Heather
3rd - 9th Floor




Heather Street

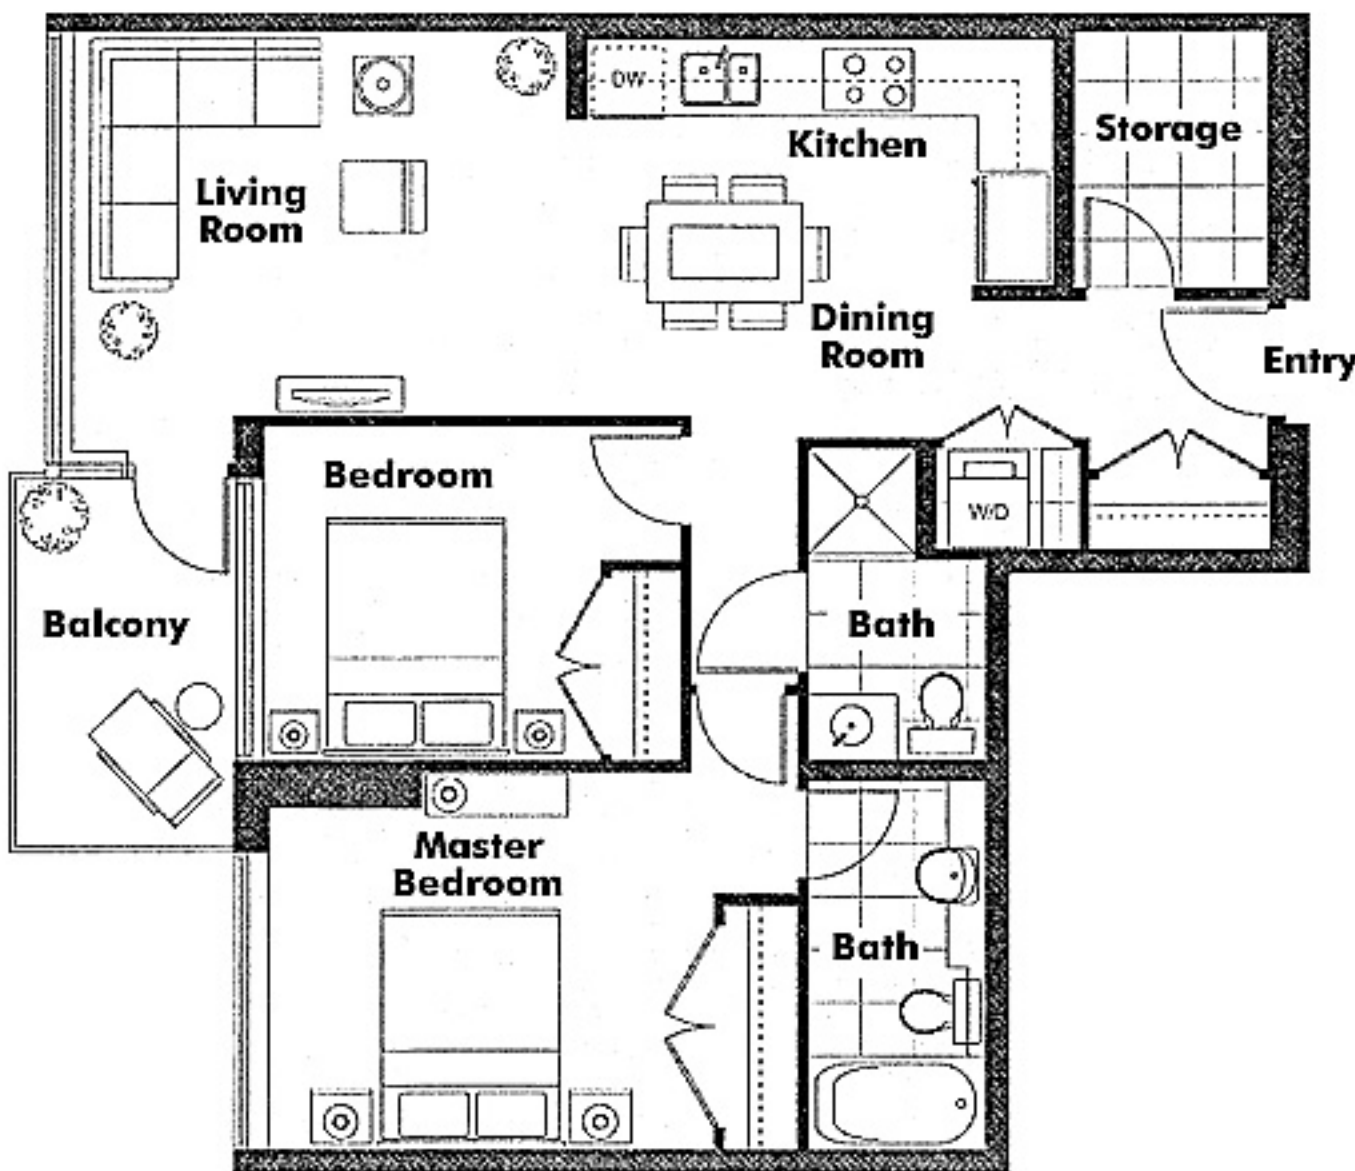


Disclaimer:
 This plan is not a contract.
 It is for informational purposes only.
 All dimensions are approximate.
 See all other material
 for details.

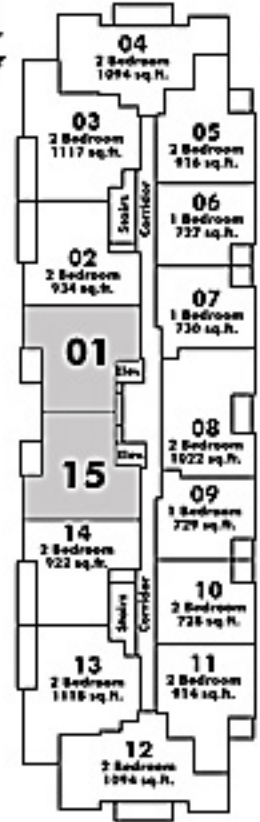

W. 13th Ave.

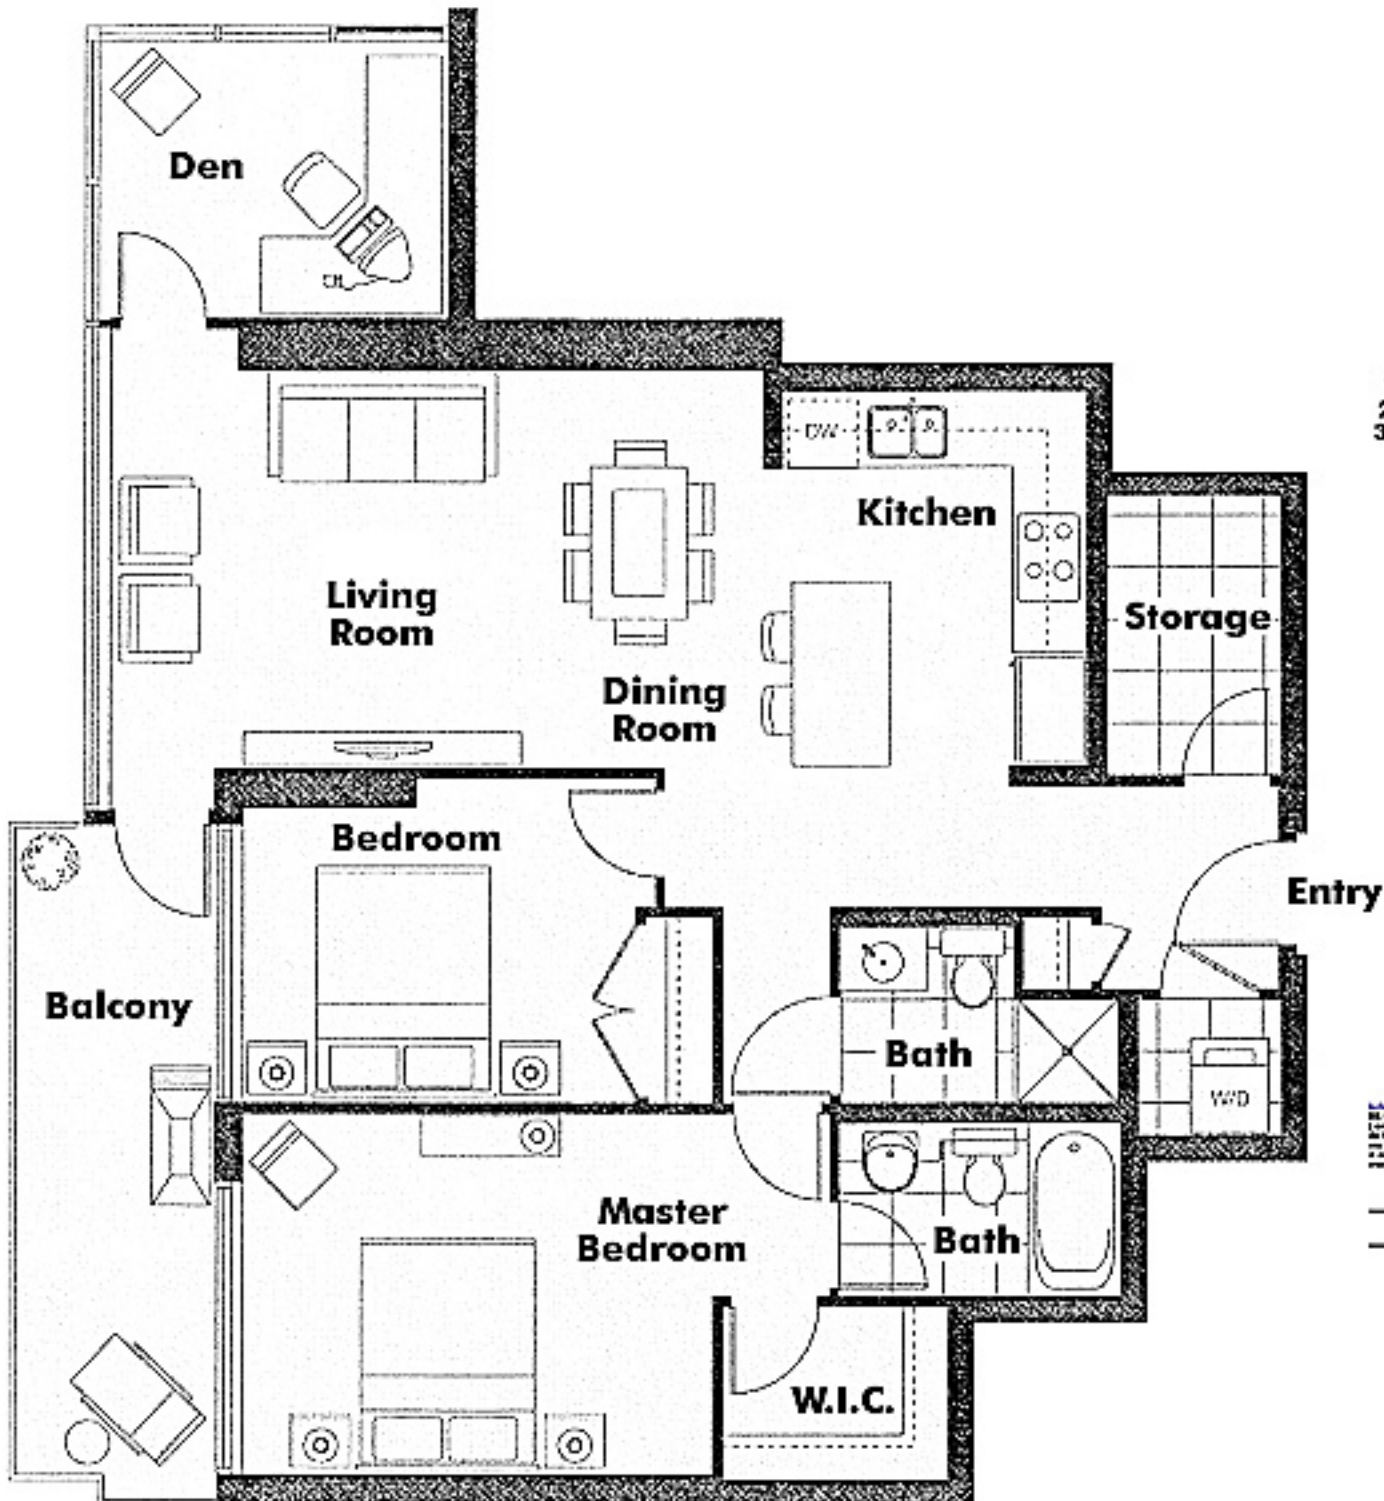


The Heather
2851 Heather
3rd - 9th Floor

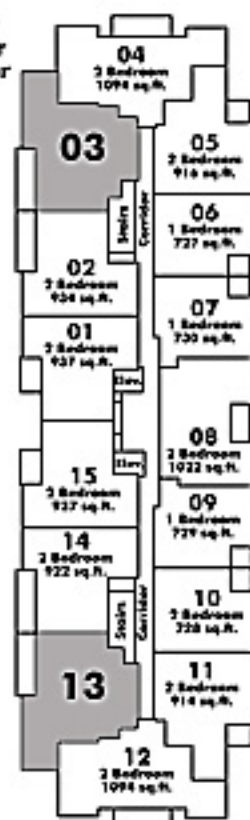


Disclaimer:
 BE HALL Crawl
 Load the building
 do not step
 on the roof
 or in the
 any of the structural
 any of the content.

W. 13th Ave.

Heather Street

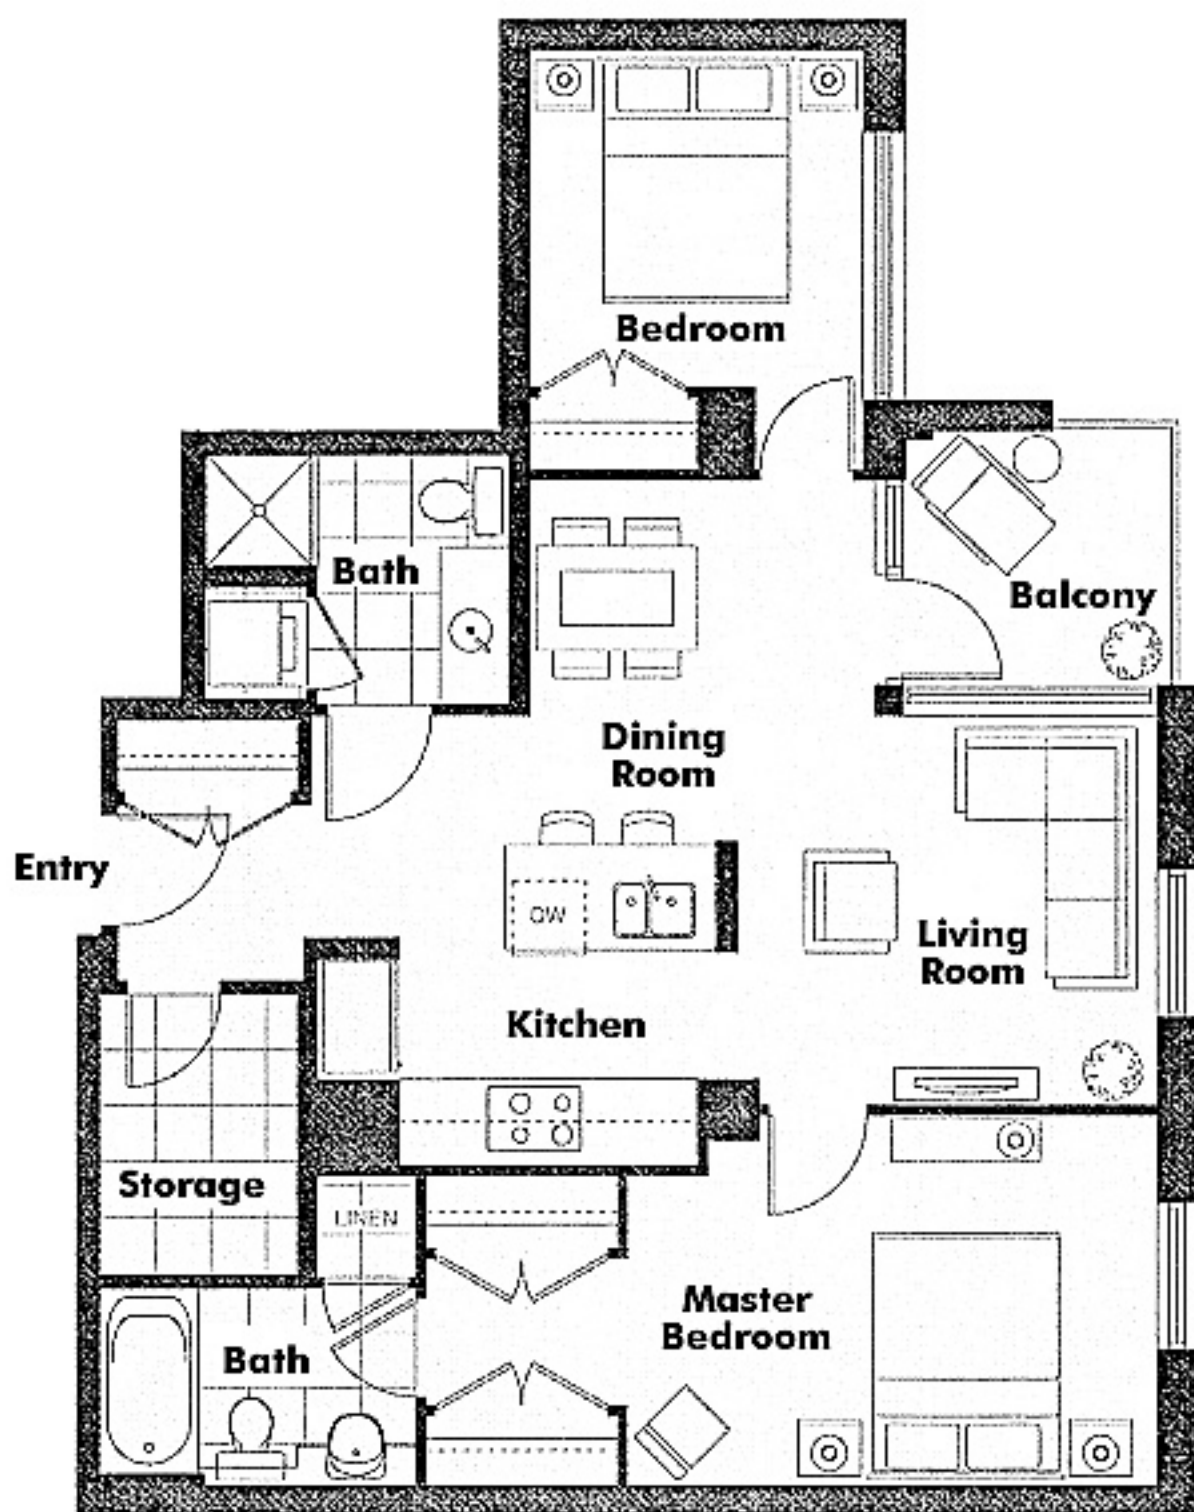


The Heather
2851 Heather
3rd - 9th Floor

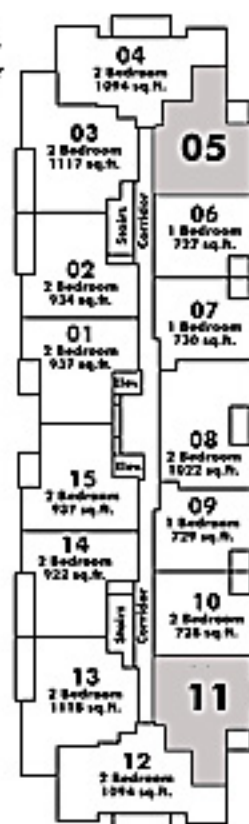


Not to scale. All measurements are approximate. See all dimensions on the contract.


W. 13th Ave.

Heather Street

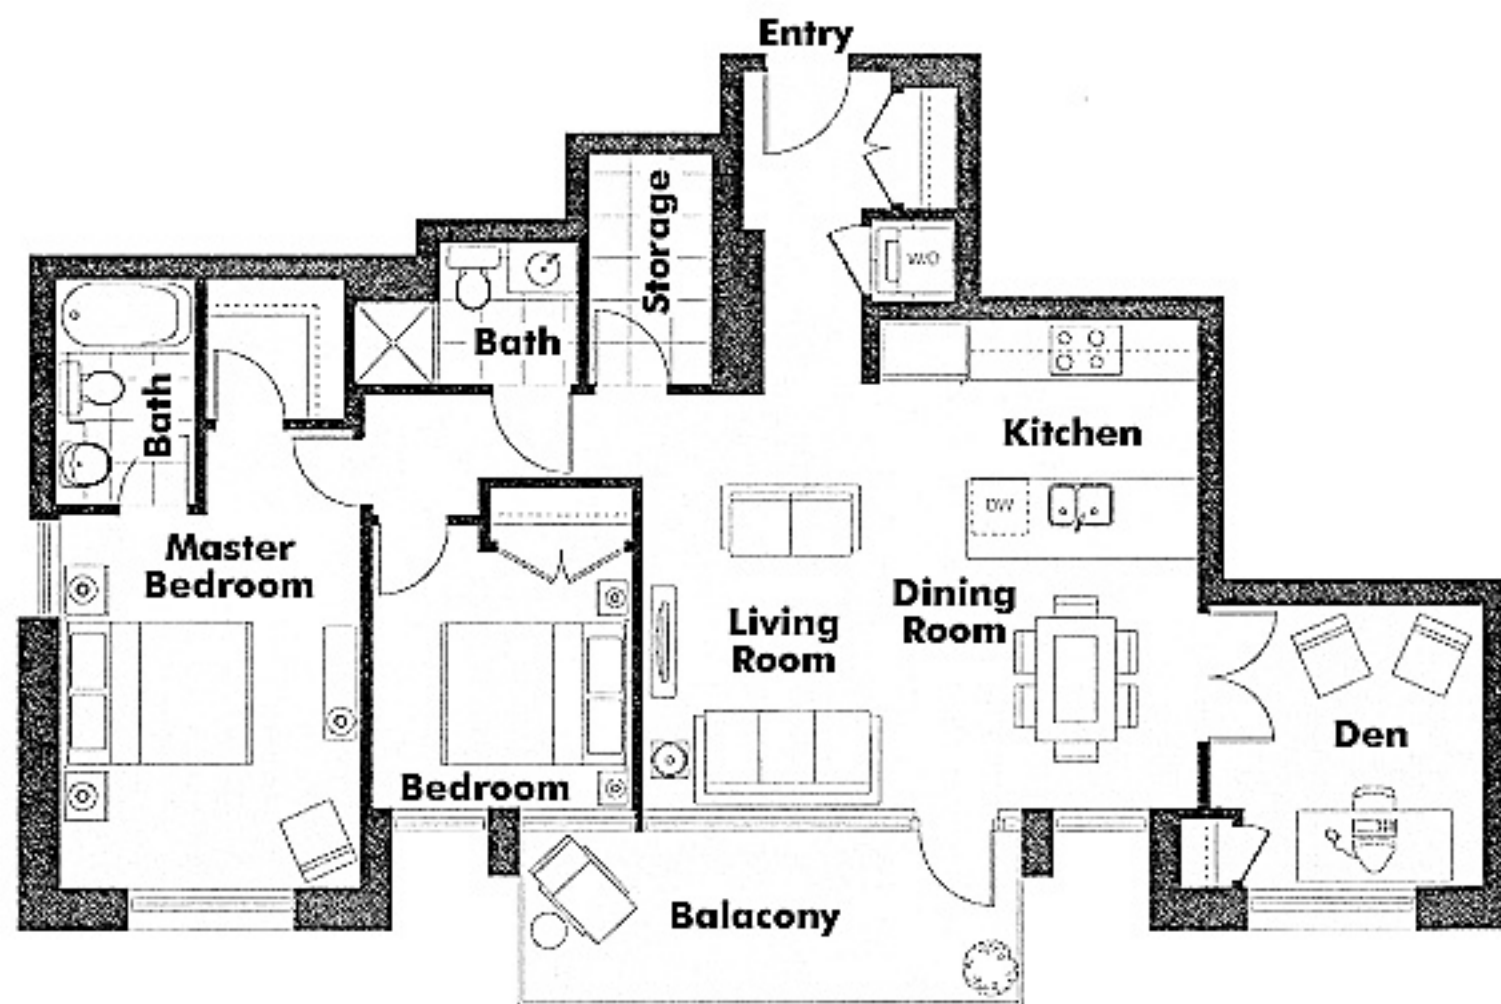


The Heather
2831 Heather
9th - 9th Floor

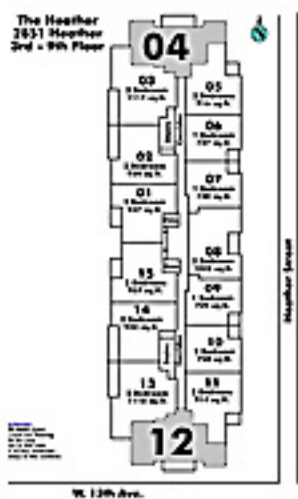

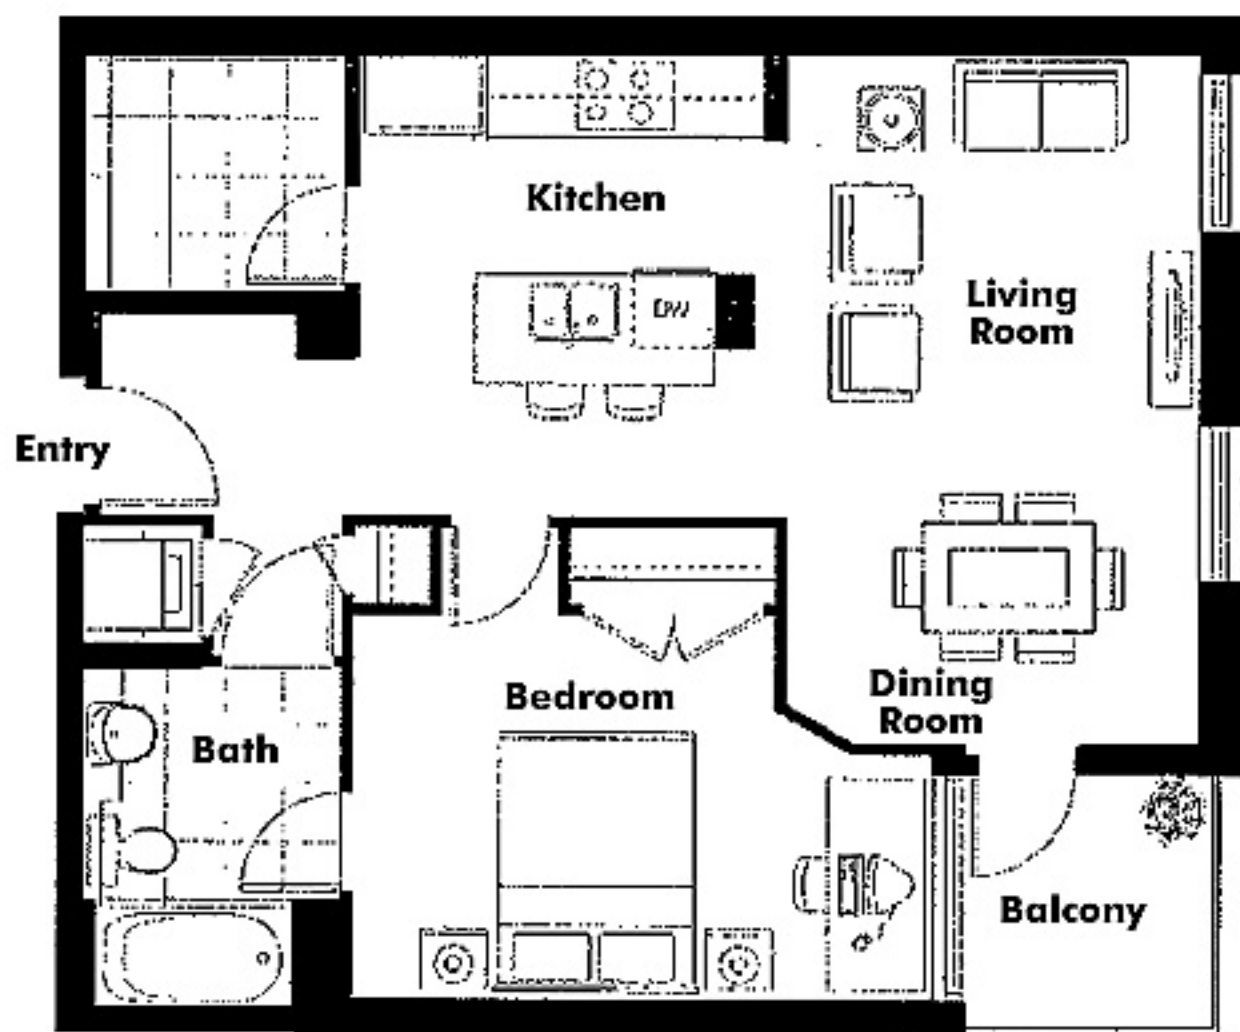


**The Heather
2851 Heather
3rd - 9th Floor**

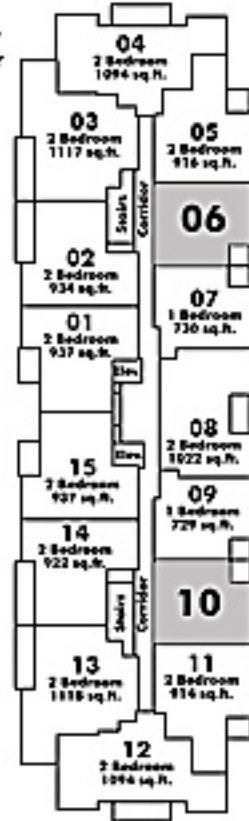


Postscript
- THE BAAH (2001)
is not a true horror
film but very
close to that.
as all this material
is part of the collection

W. 13th Ave.

Heather Street

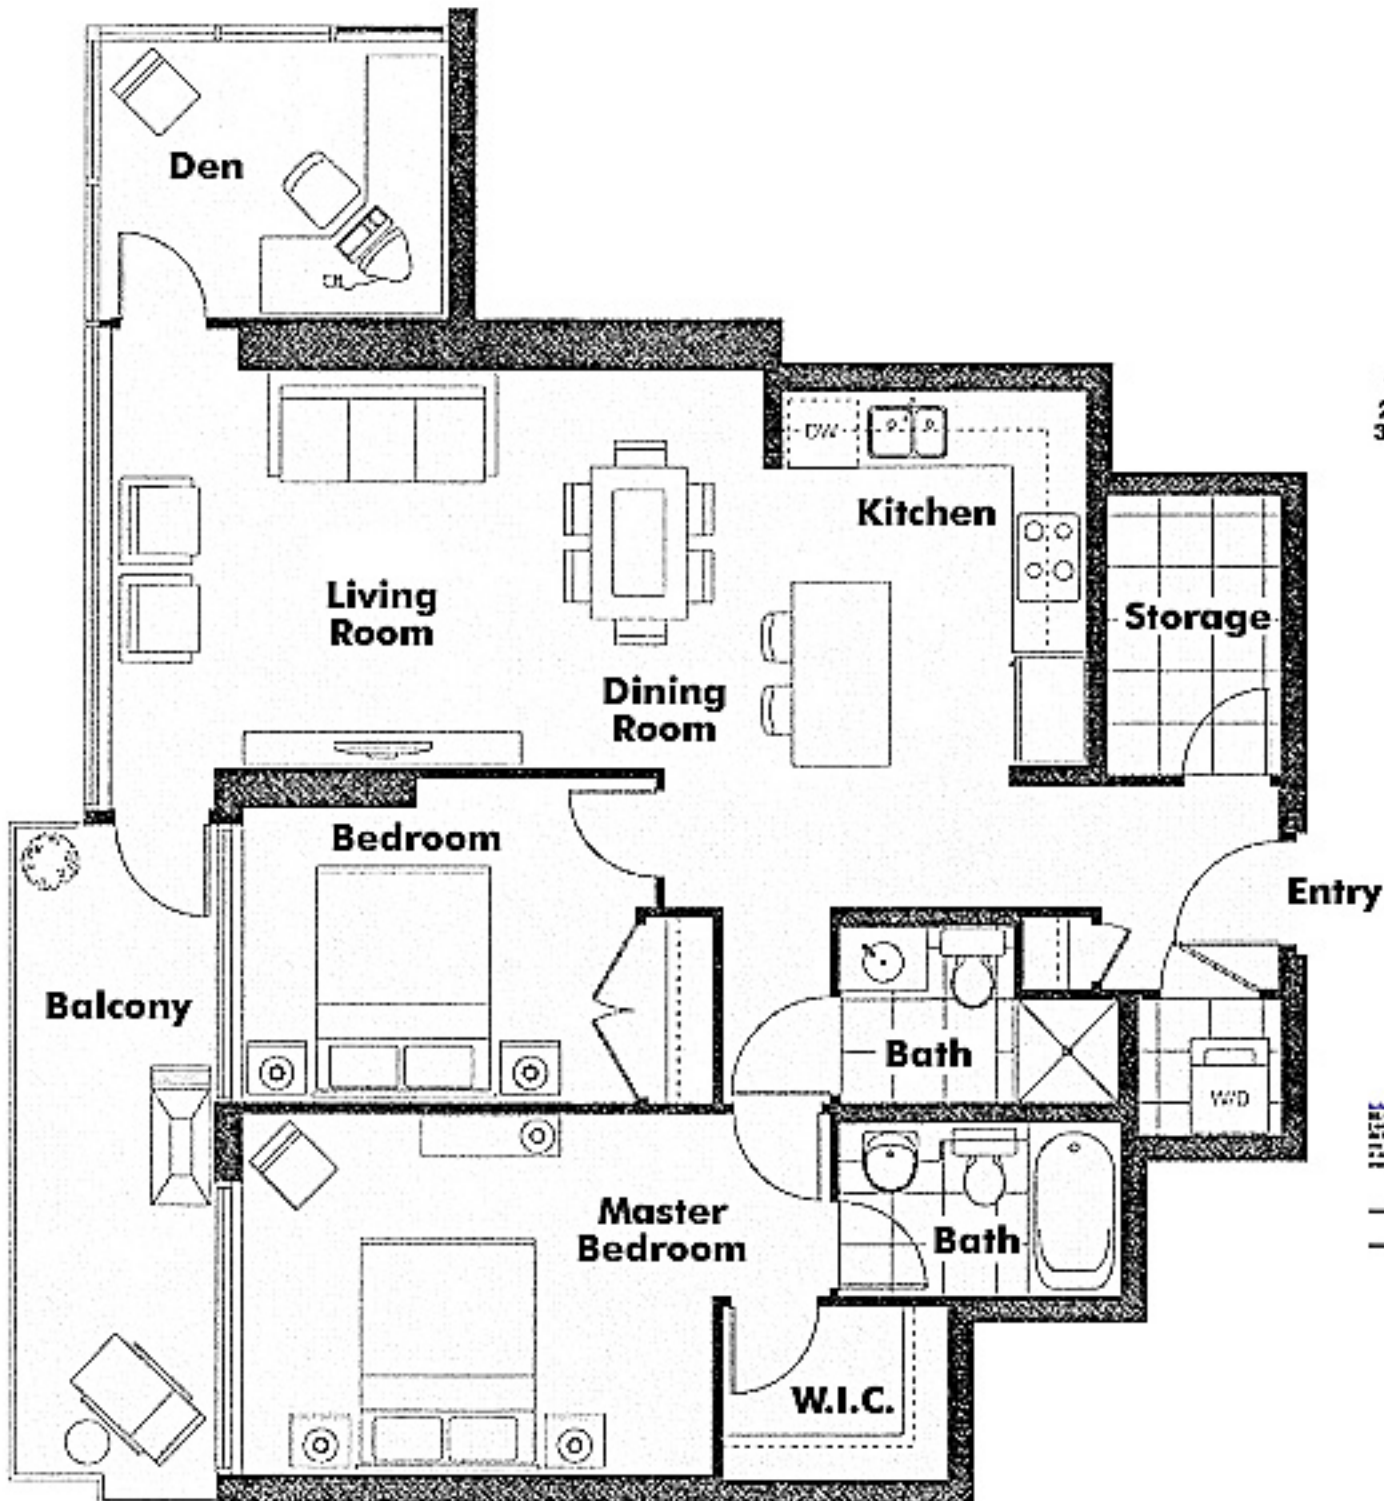


The Heather
2851 Heather
3rd - 9th Floor

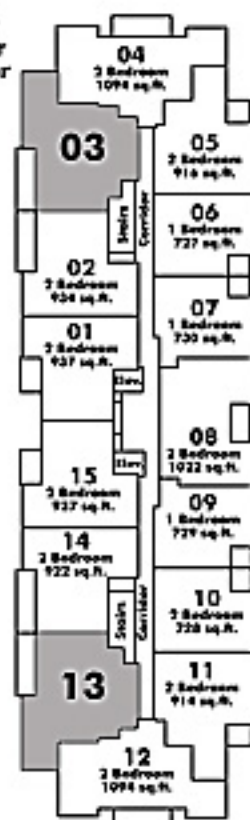


Disclaimer:
 BE HALL Crawl
 Load the building
 do not step
 on the roof
 or in the water
 any of the material
 any of the content.

W. 13th Ave.

Heather Street

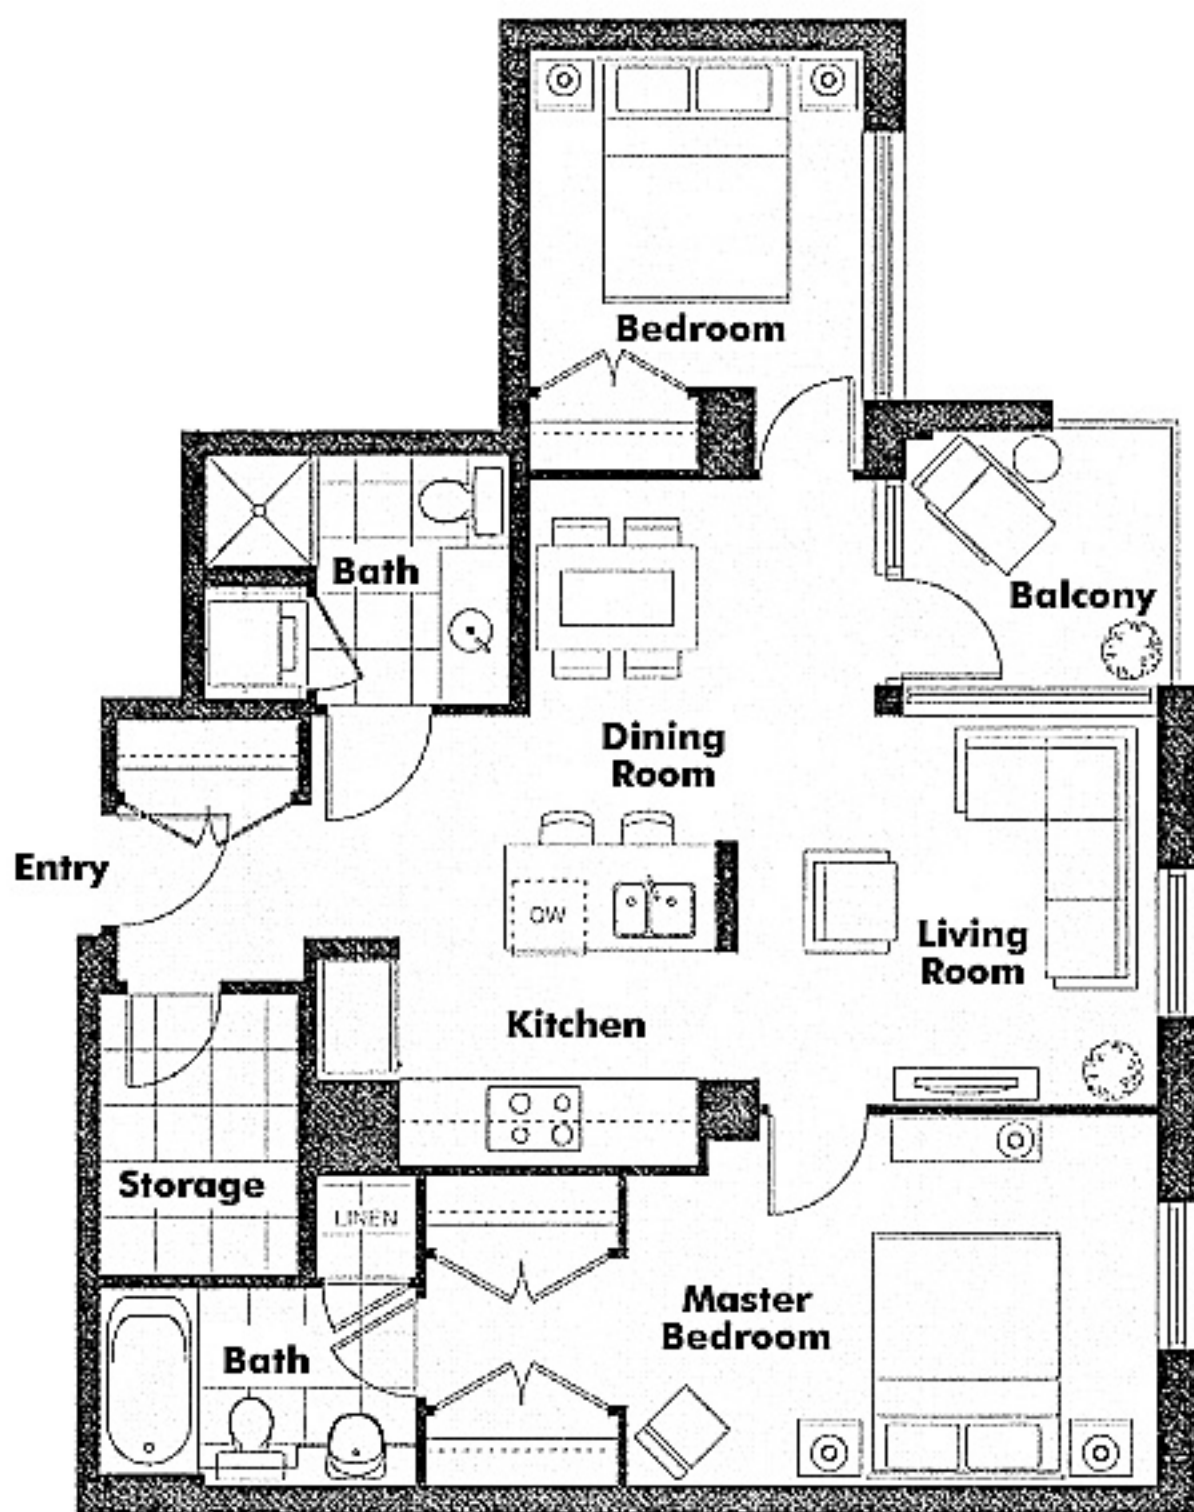

The Heather
2851 Heather
3rd - 9th Floor

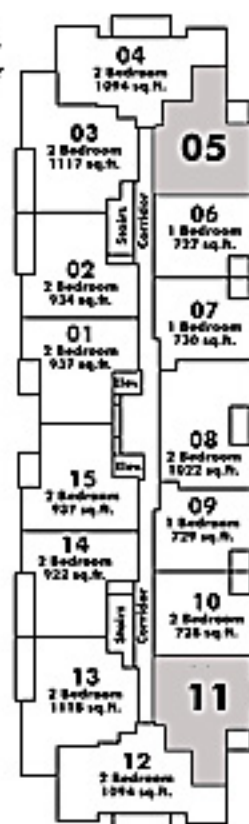

Not to Scale
 1/8" = 1'-0"
 All dimensions are approximate
 and subject to change without notice

W. 13th Ave.

Heather Street

No Floorplan Available At This Time



If you have any original marketing brochures or floor plans, I would like to borrow them from you for a few days. Please call me at 604-671-7000 or e-mail me at les@6717000.com. In exchange for your help, I will give you a Downtown Restaurant gift certificate. Call me for more Details.

No Floorplan Available At This Time



If you have any original marketing brochures or floor plans, I would like to borrow them from you for a few days. Please call me at 604-671-7000 or e-mail me at les@6717000.com. In exchange for your help, I will give you a Downtown Restaurant gift certificate. Call me for more Details.

No Floorplan Available At This Time



If you have any original marketing brochures or floor plans, I would like to borrow them from you for a few days. Please call me at 604-671-7000 or e-mail me at les@6717000.com. In exchange for your help, I will give you a Downtown Restaurant gift certificate. Call me for more Details.

No Floorplan Available At This Time



If you have any original marketing brochures or floor plans, I would like to borrow them from you for a few days. Please call me at 604-671-7000 or e-mail me at les@6717000.com. In exchange for your help, I will give you a Downtown Restaurant gift certificate. Call me for more Details.