




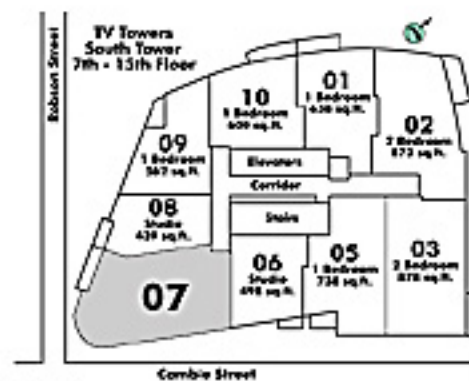
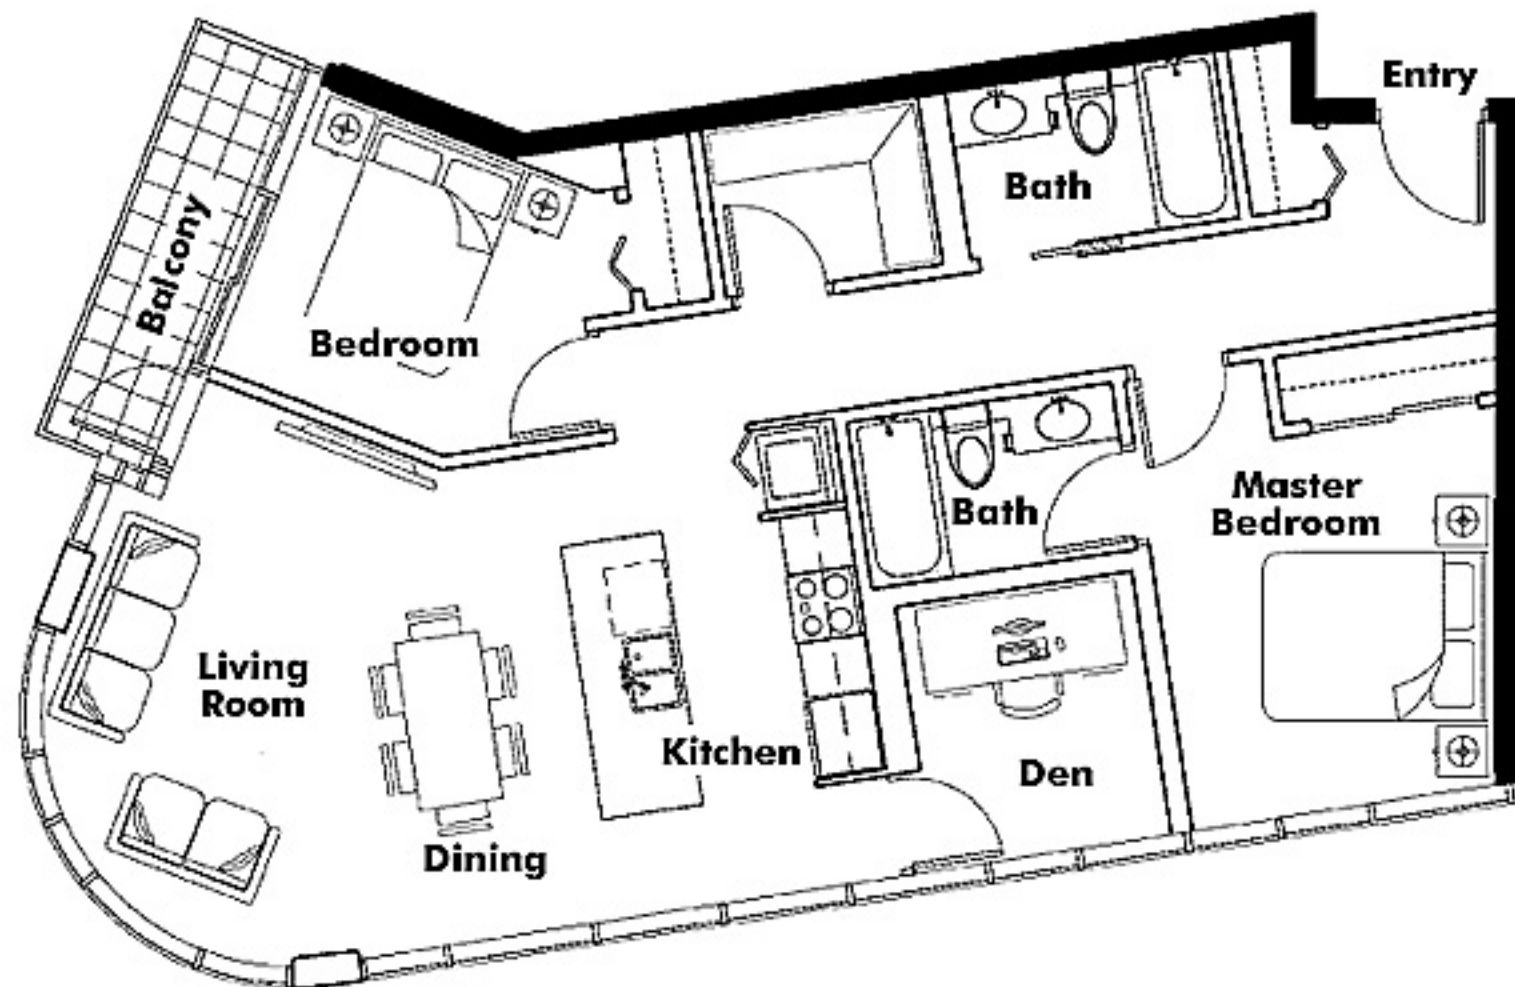
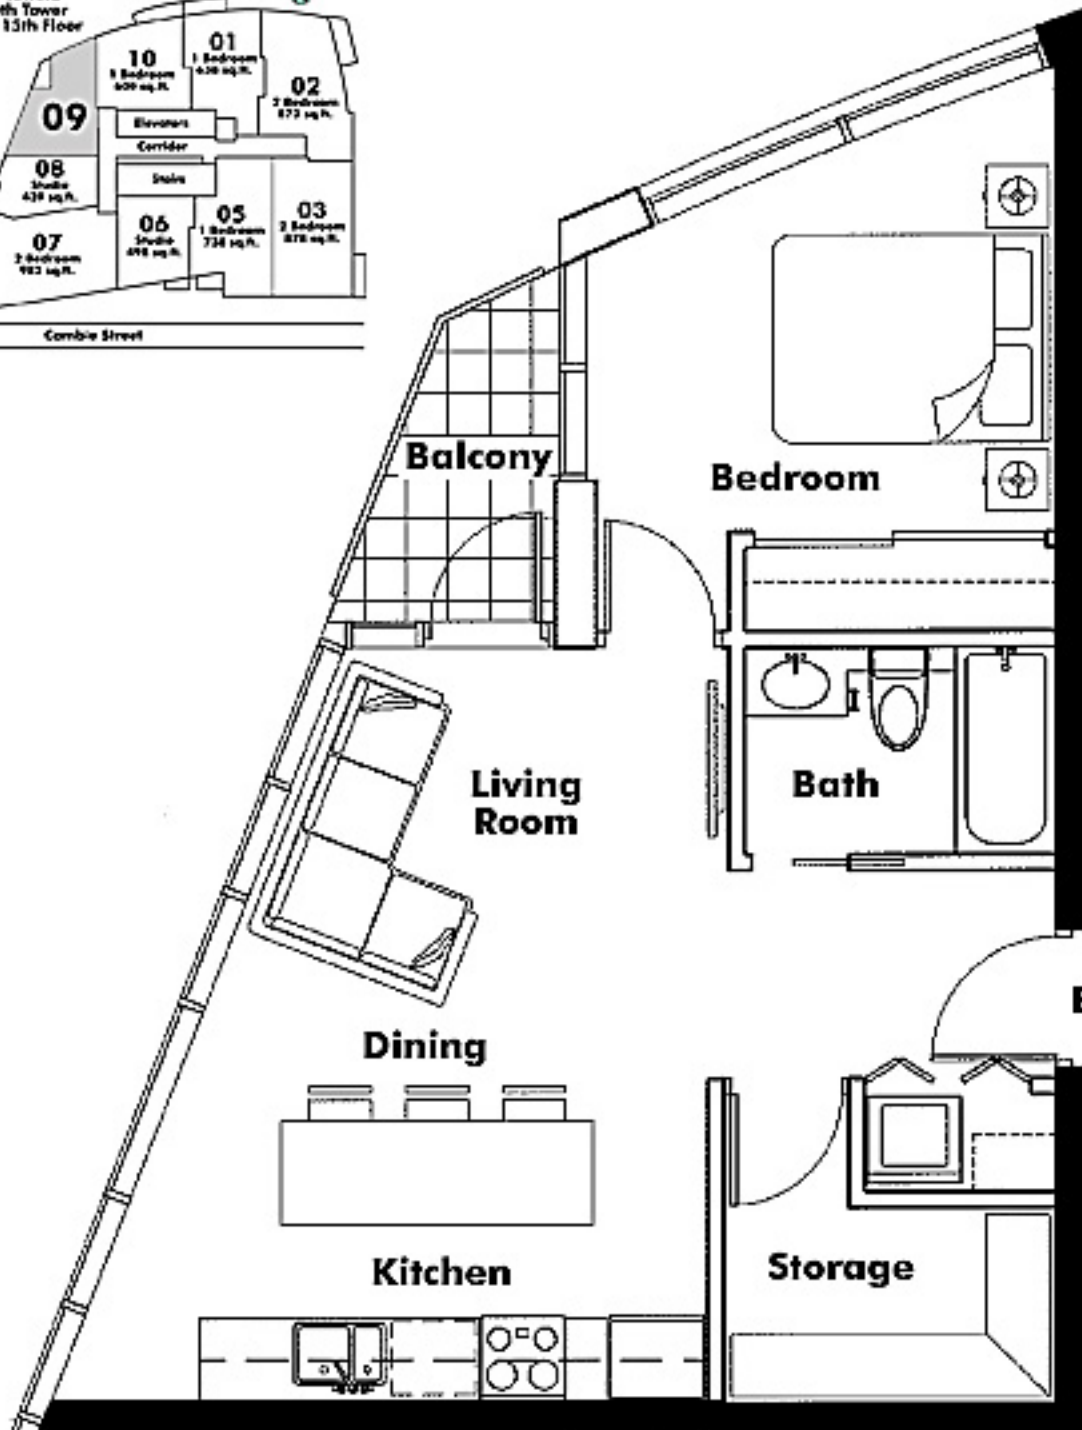
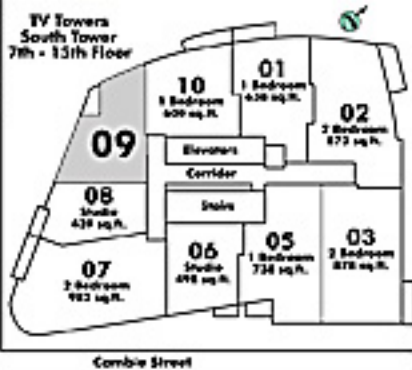
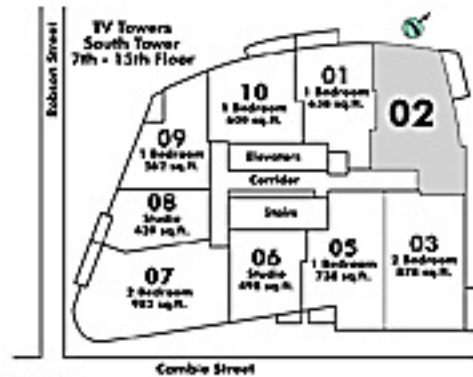



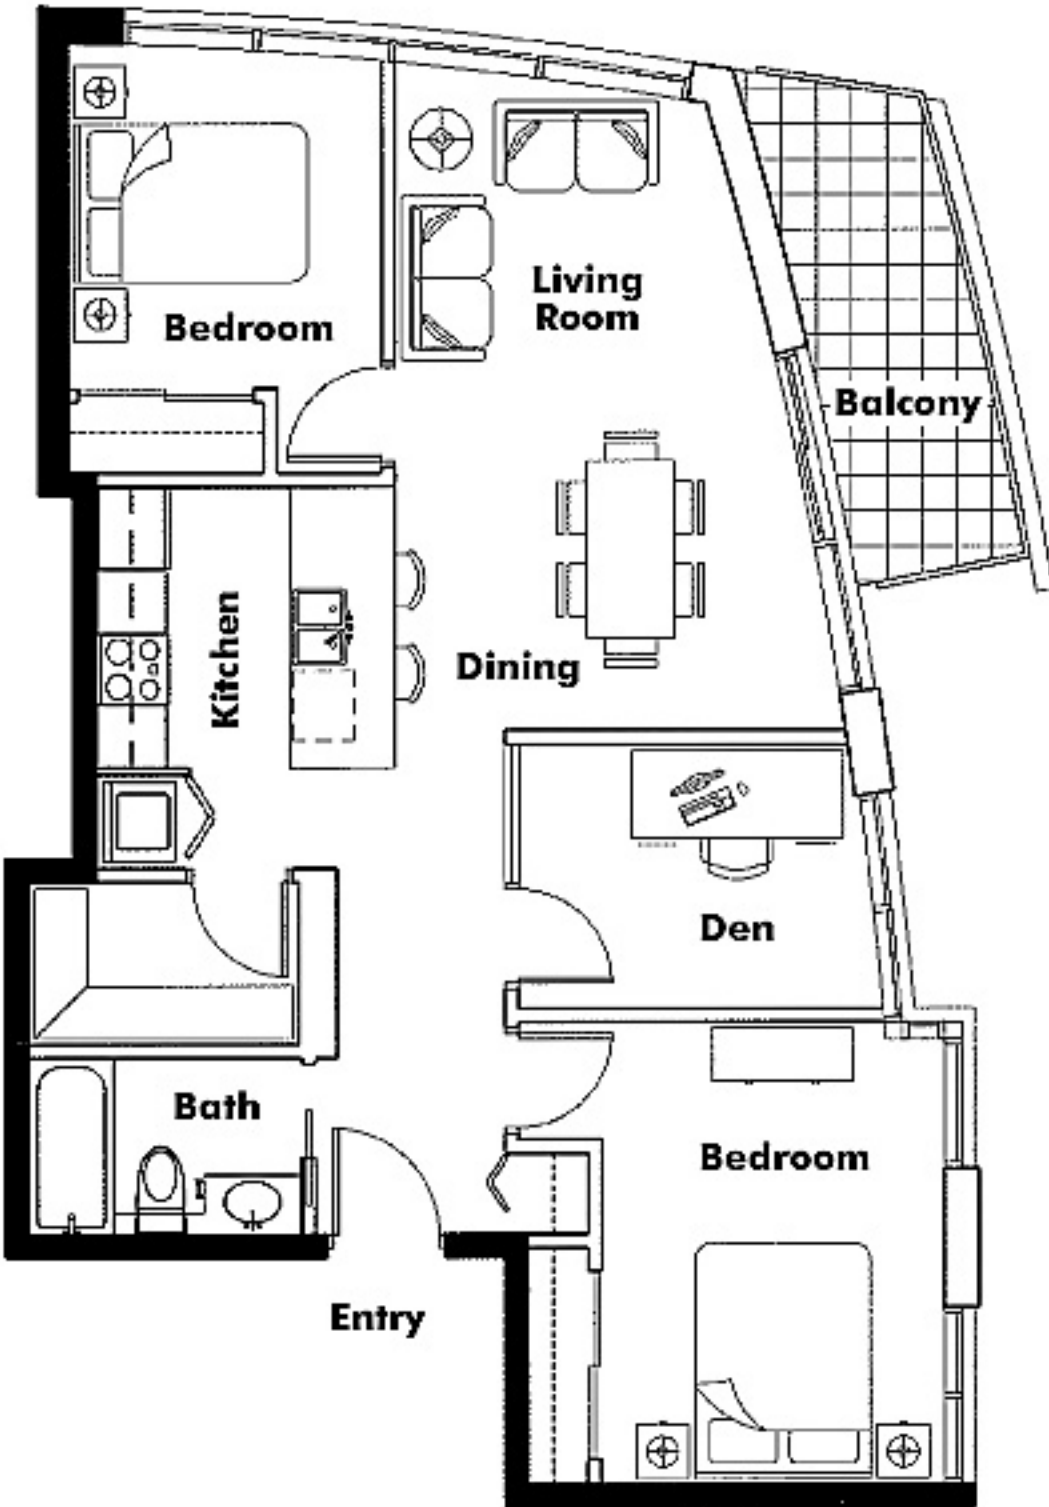


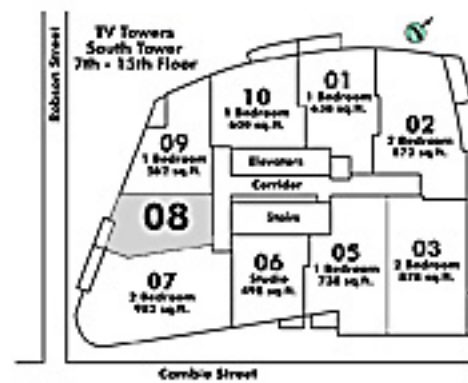

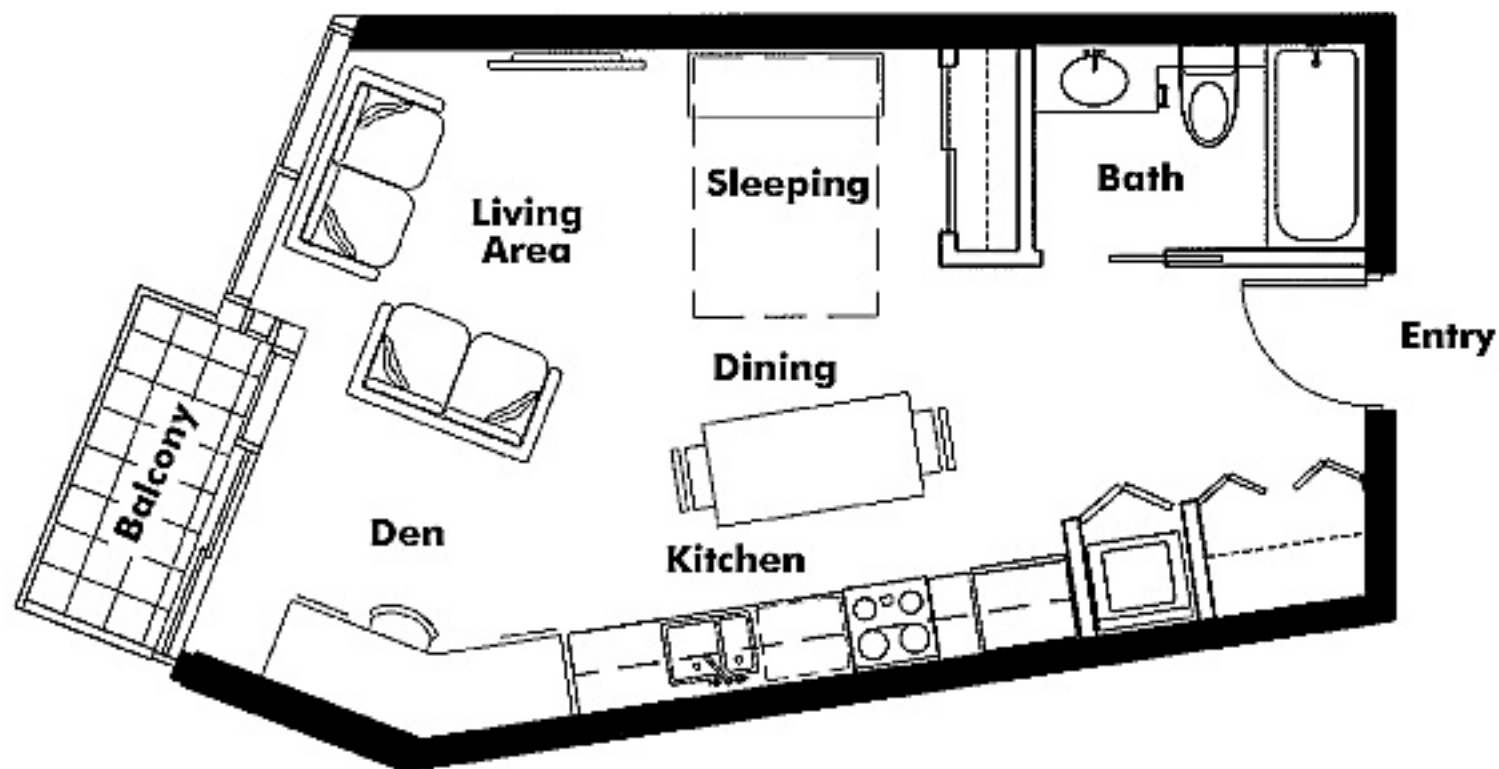

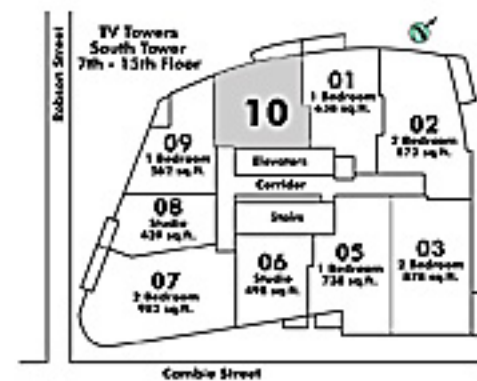

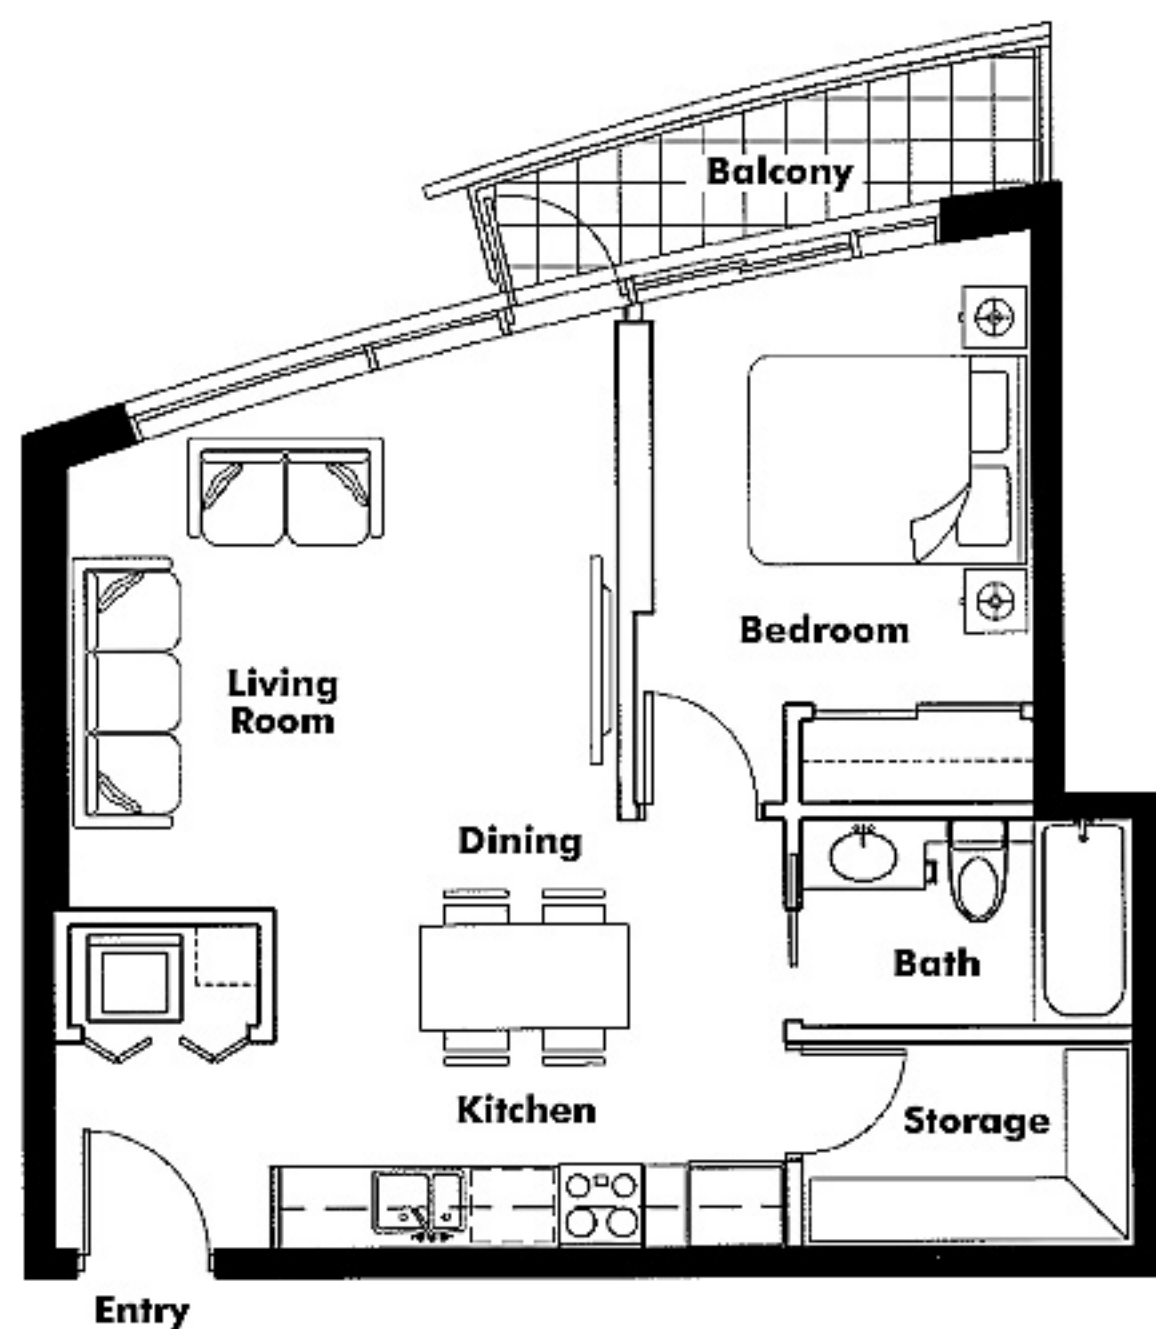

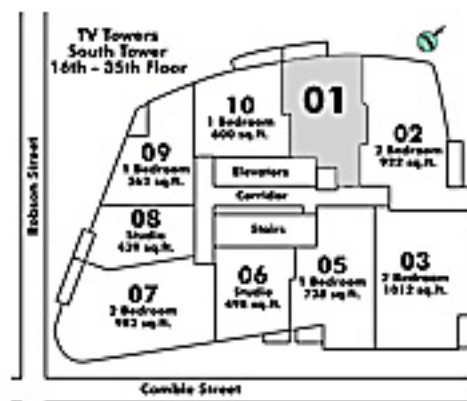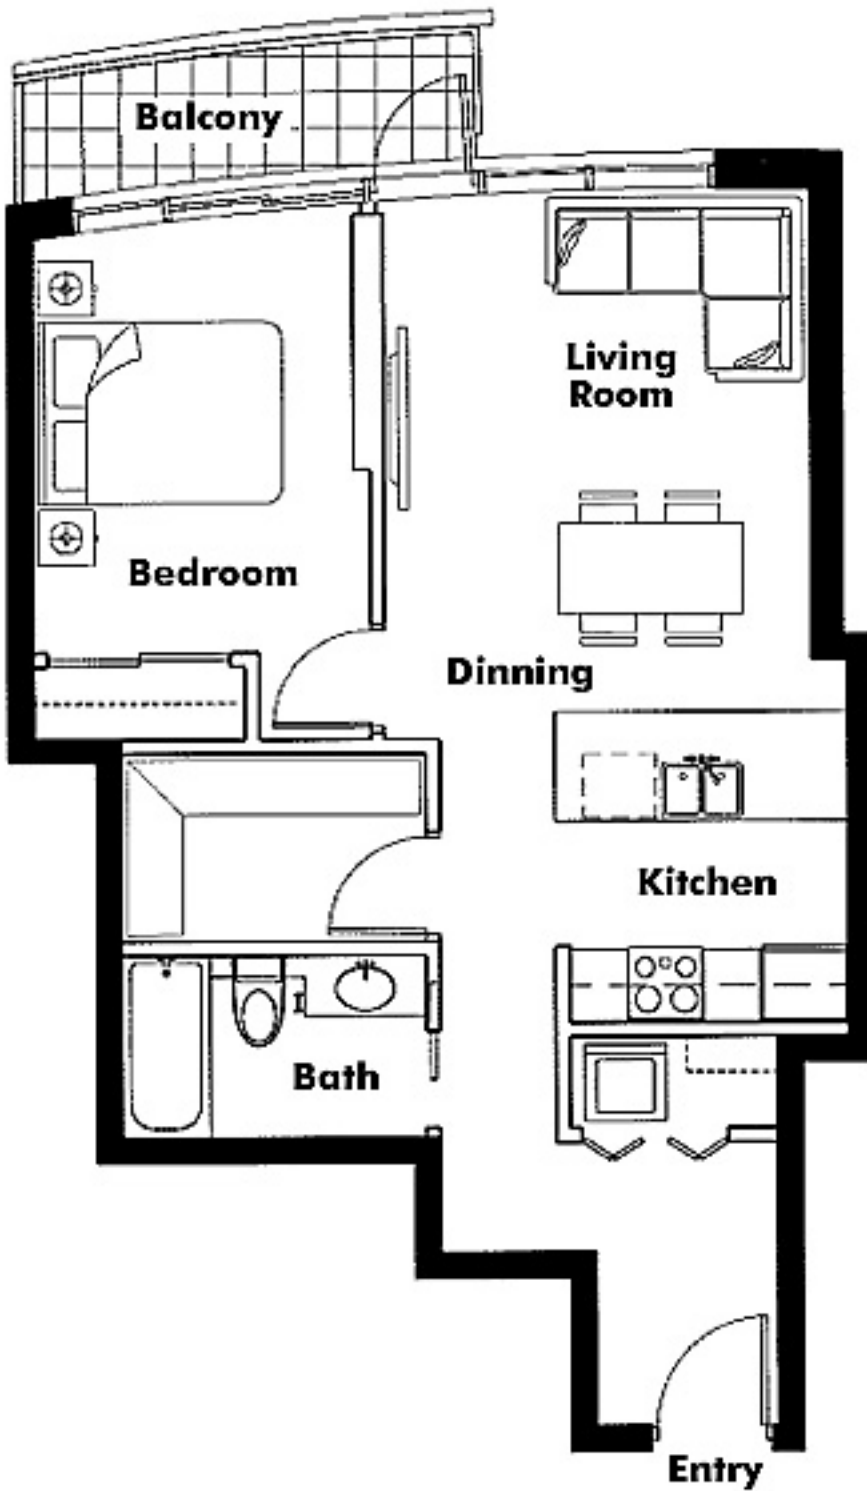

Entry

Bath

Storage


Kitchen

Dining

Sleeping

Living Area

Balcony

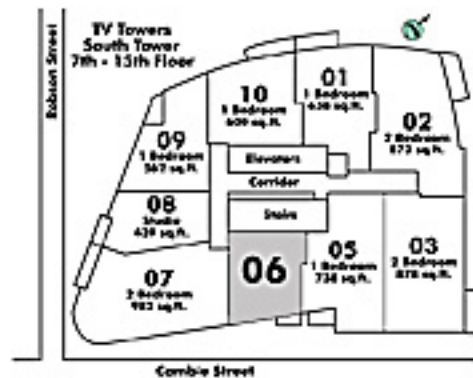

Entry

Storage

Bath

Den


Kitchen

Bedroom

Dining

Living Room

Balcony

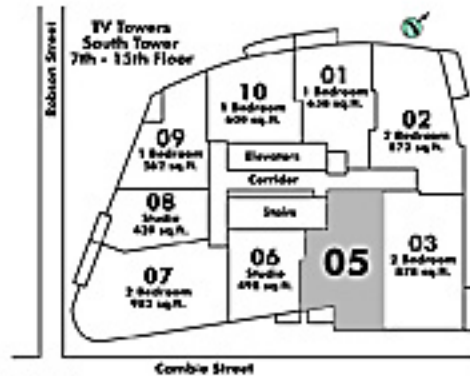

Entry

Bedroom

Access to
balcony &
vary by f

Bath

Den

Kitchen


Dining

Living Room

Balcony

Bedroom

TV Towers
South Tower
7th - 13th Floor

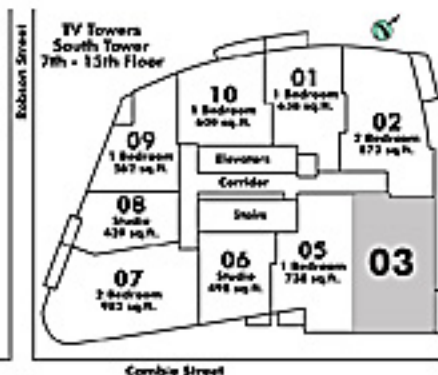

Entry

Bath

Bedroom

Kitchen

Living Room


Bath



Dining

Bedroom

Den

Balcony

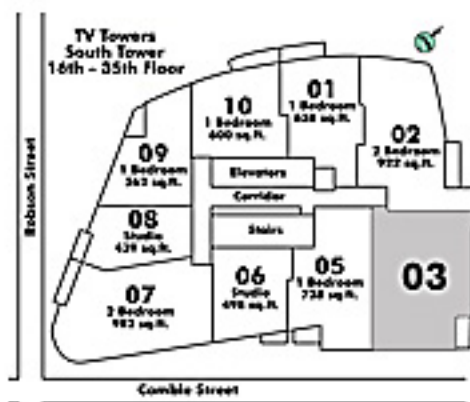

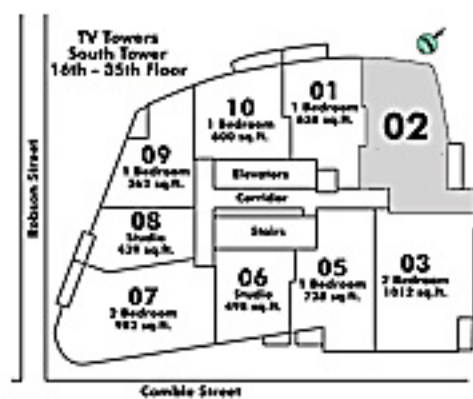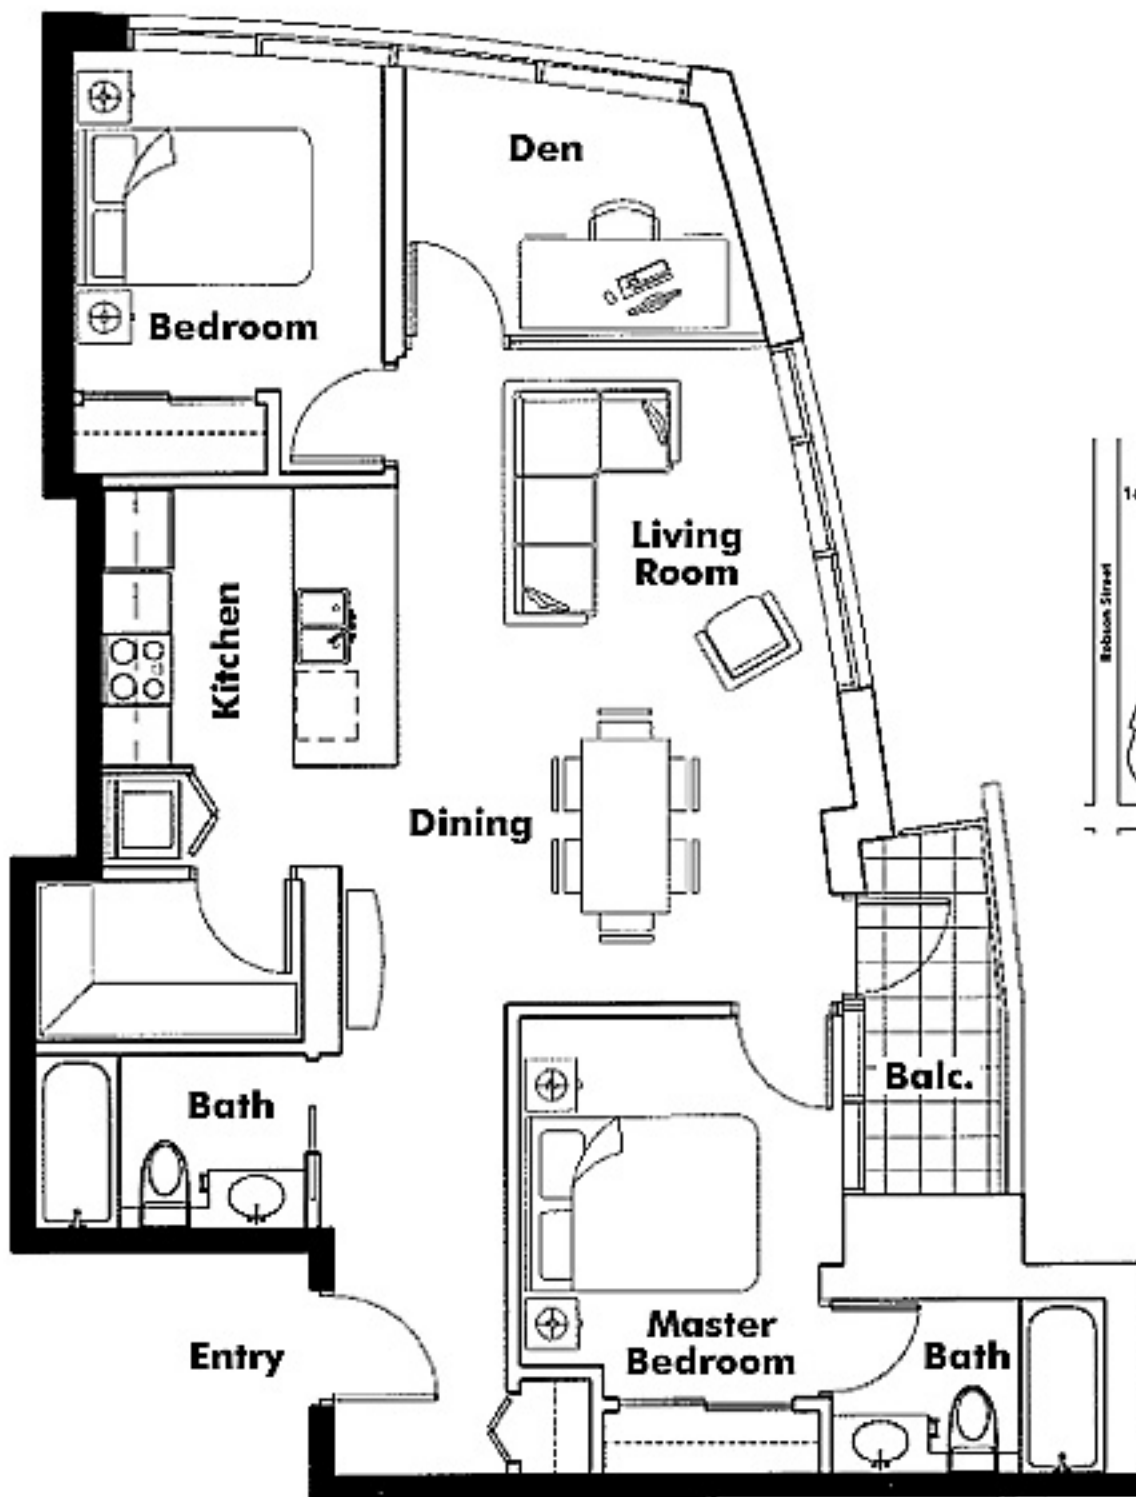

No Floorplan Available At This Time



If you have any original marketing brochures or floor plans, I would like to borrow them from you for a few days. Please call me at 604-671-7000 or e-mail me at les@6717000.com. In exchange for your help, I will give you a Downtown Restaurant gift certificate. Call me for more Details.

No Floorplan Available At This Time





If you have any original marketing brochures or floor plans, I would like to borrow them from you for a few days. Please call me at 604-671-7000 or e-mail me at les@6717000.com. In exchange for your help, I will give you a Downtown Restaurant gift certificate. Call me for more Details.


No Floorplan Available At This Time





If you have any original marketing brochures or floor plans, I would like to borrow them from you for a few days. Please call me at 604-671-7000 or e-mail me at les@6717000.com. In exchange for your help, I will give you a Downtown Restaurant gift certificate. Call me for more Details.

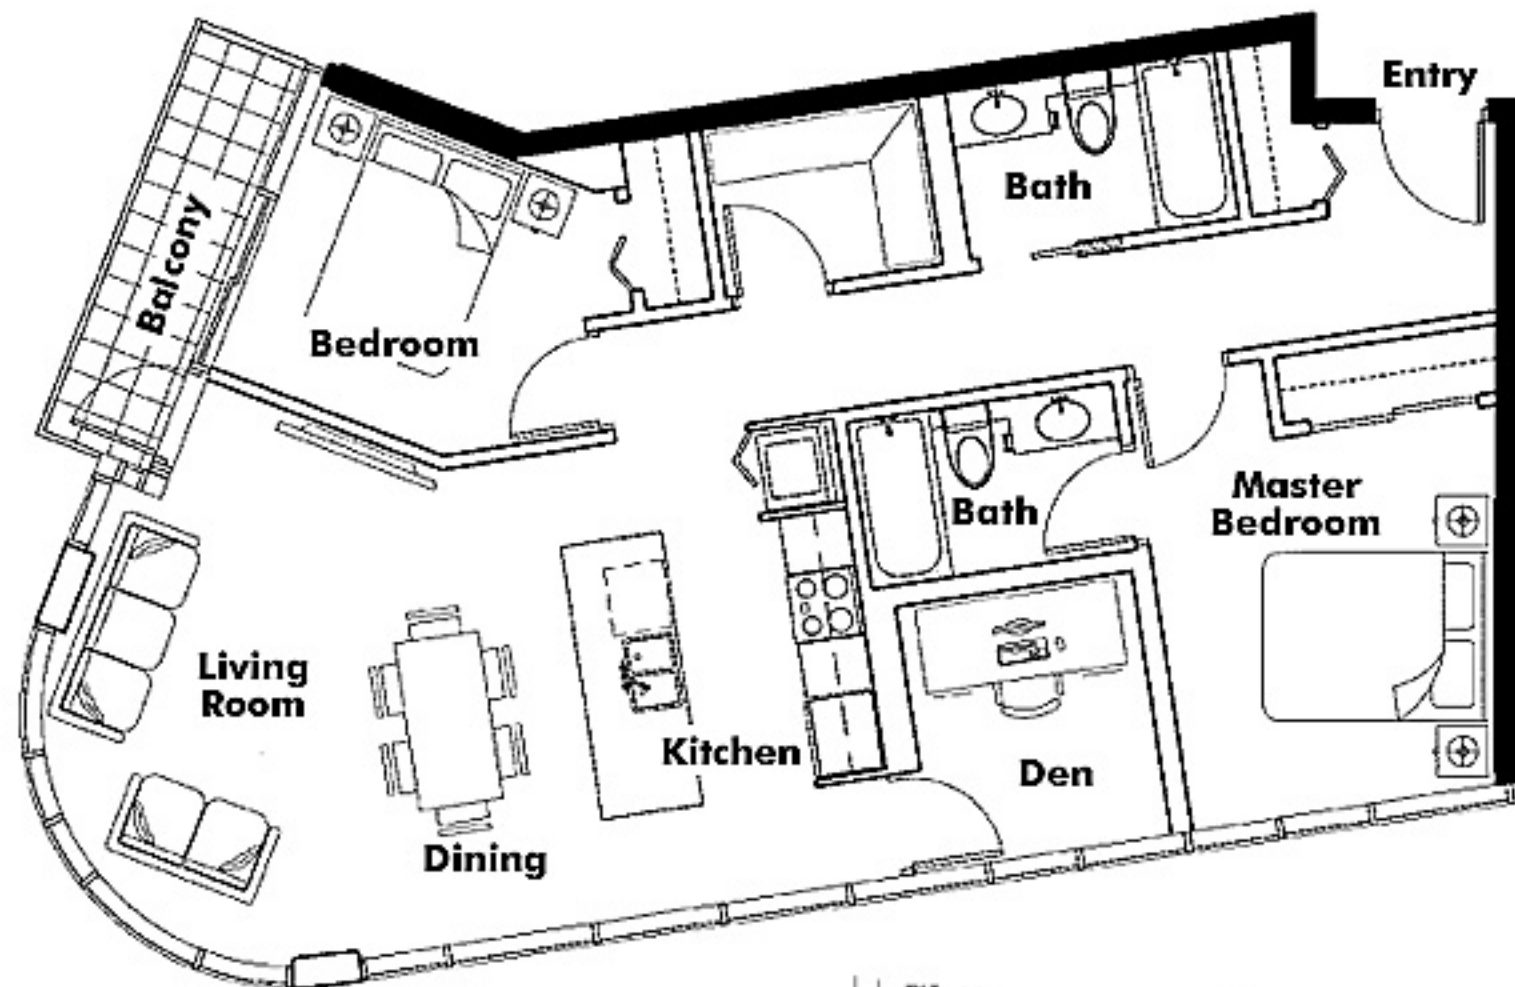

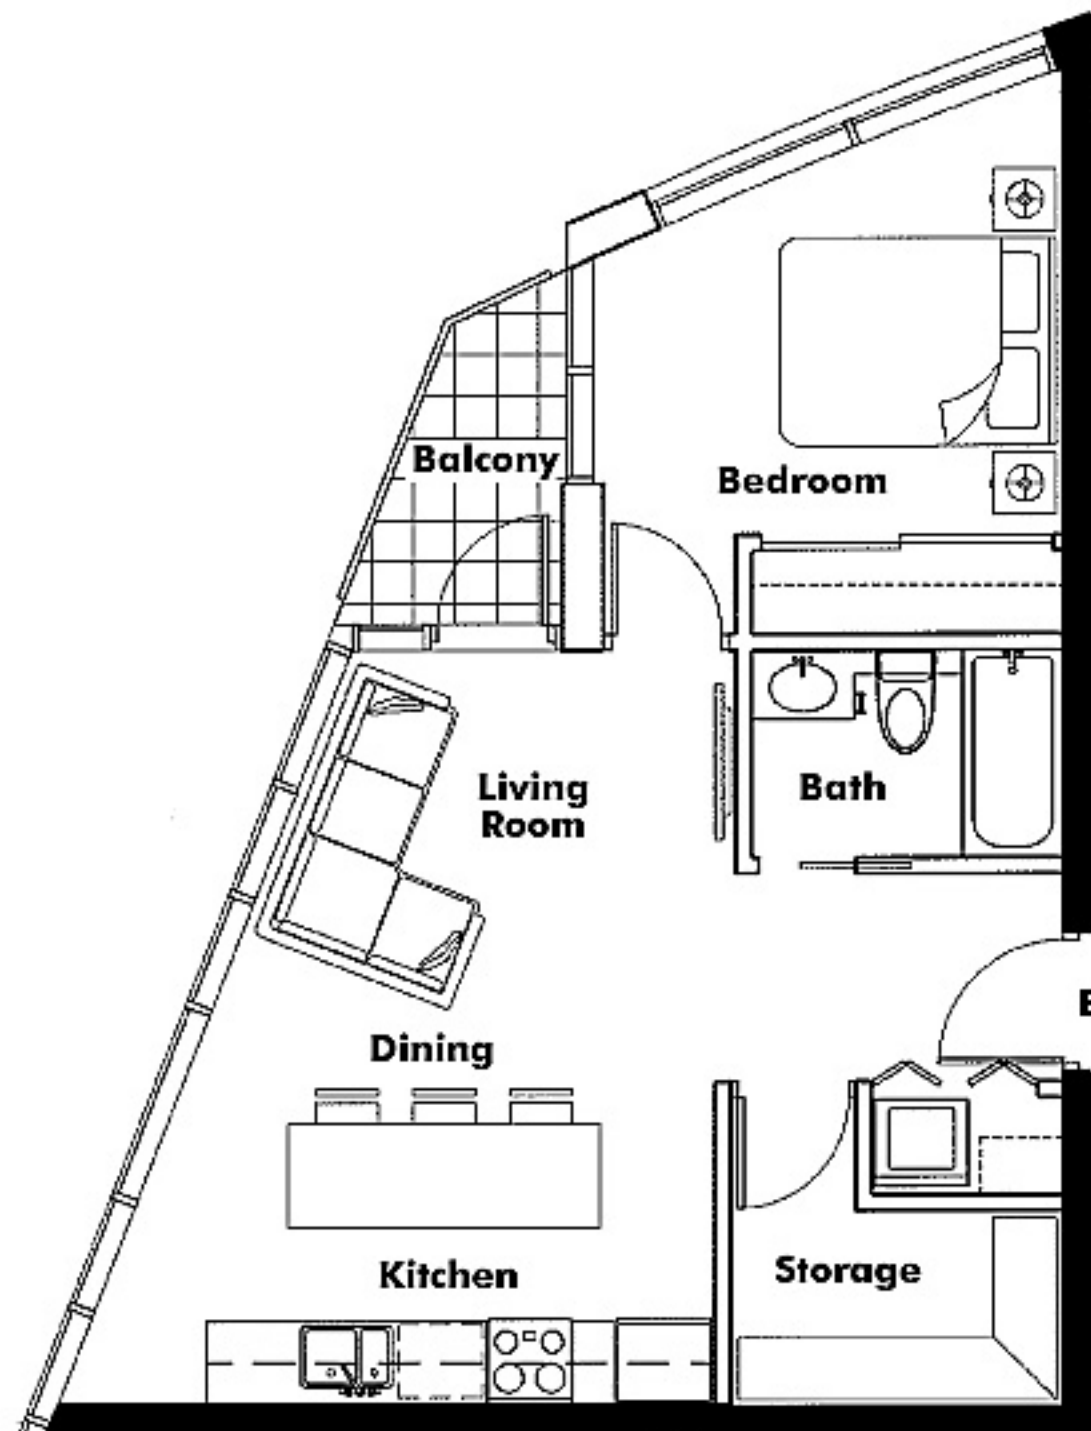

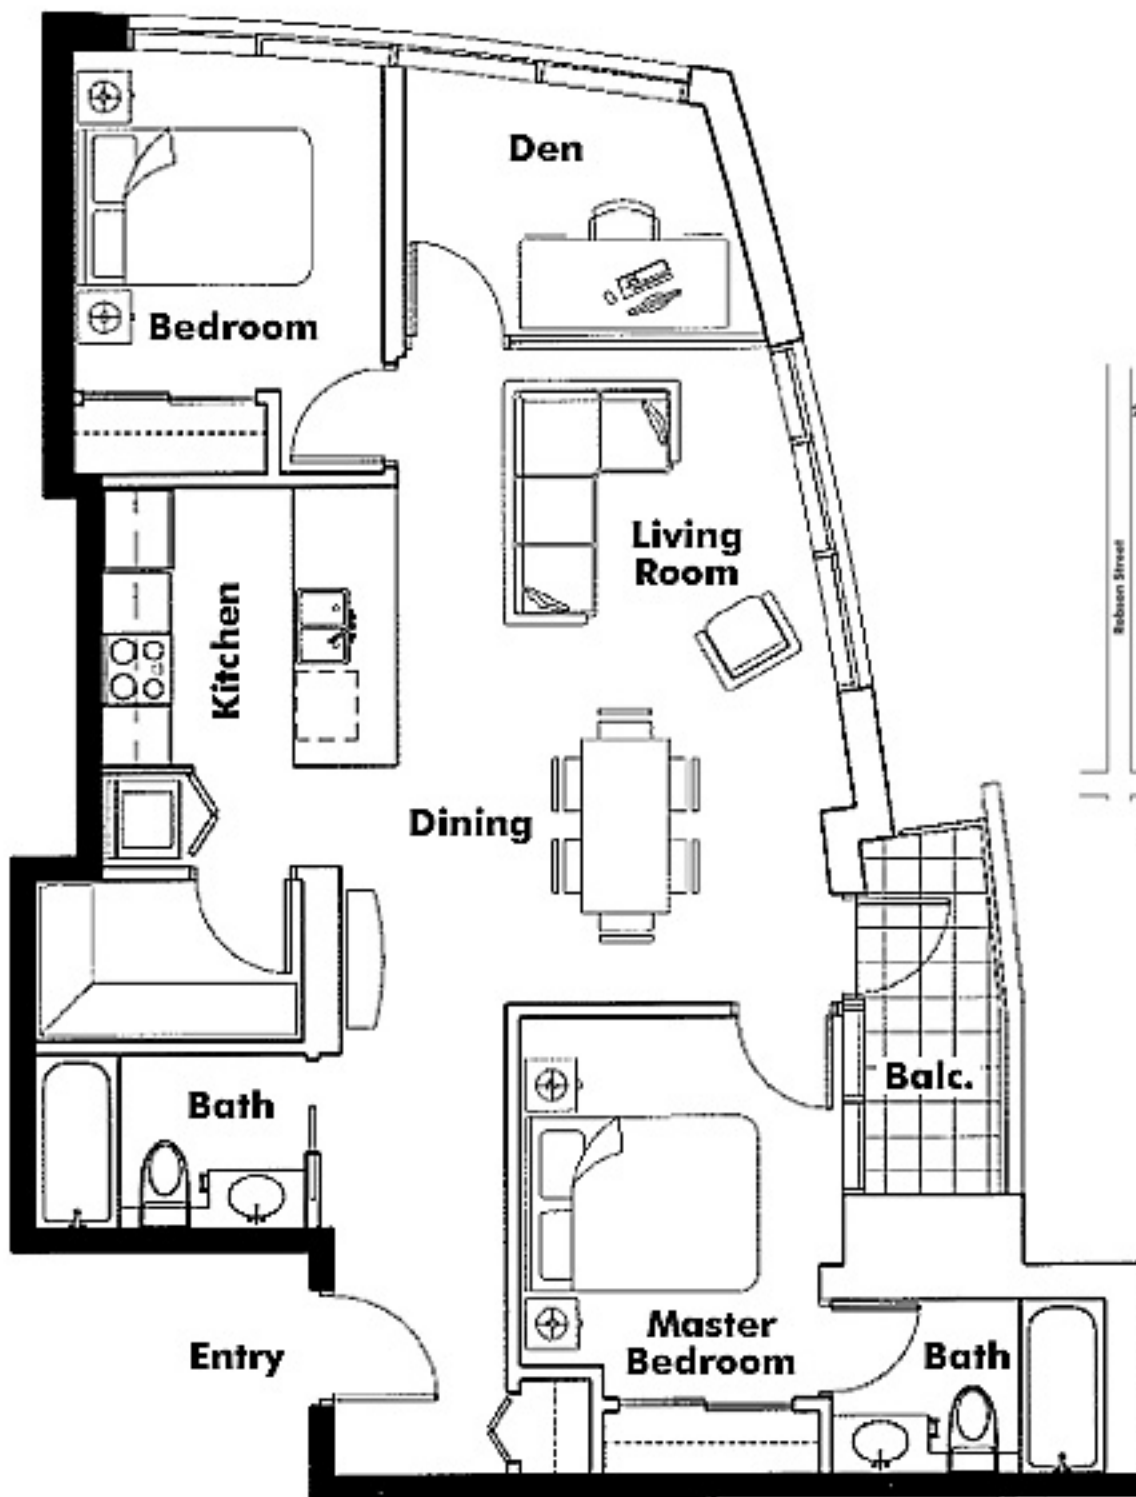

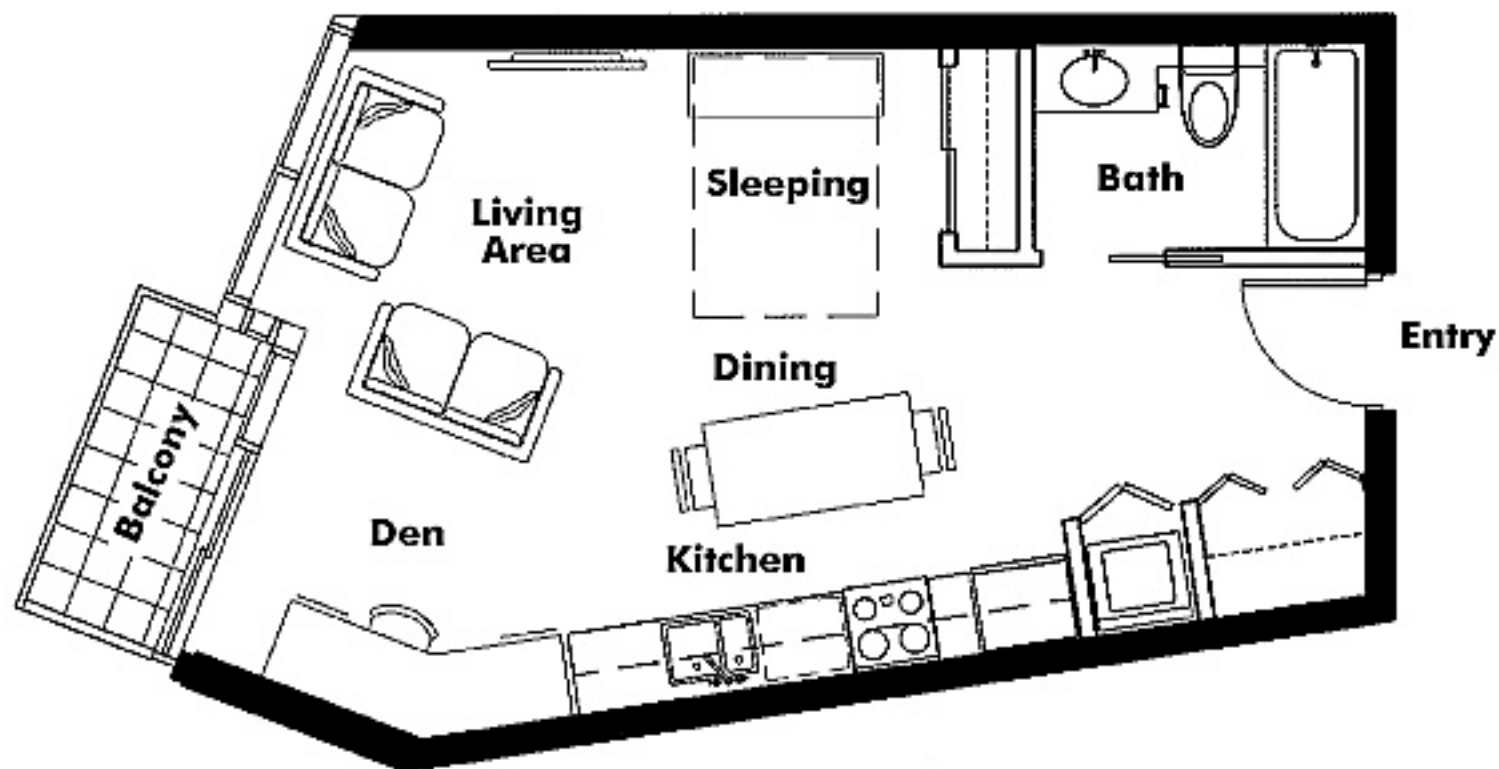

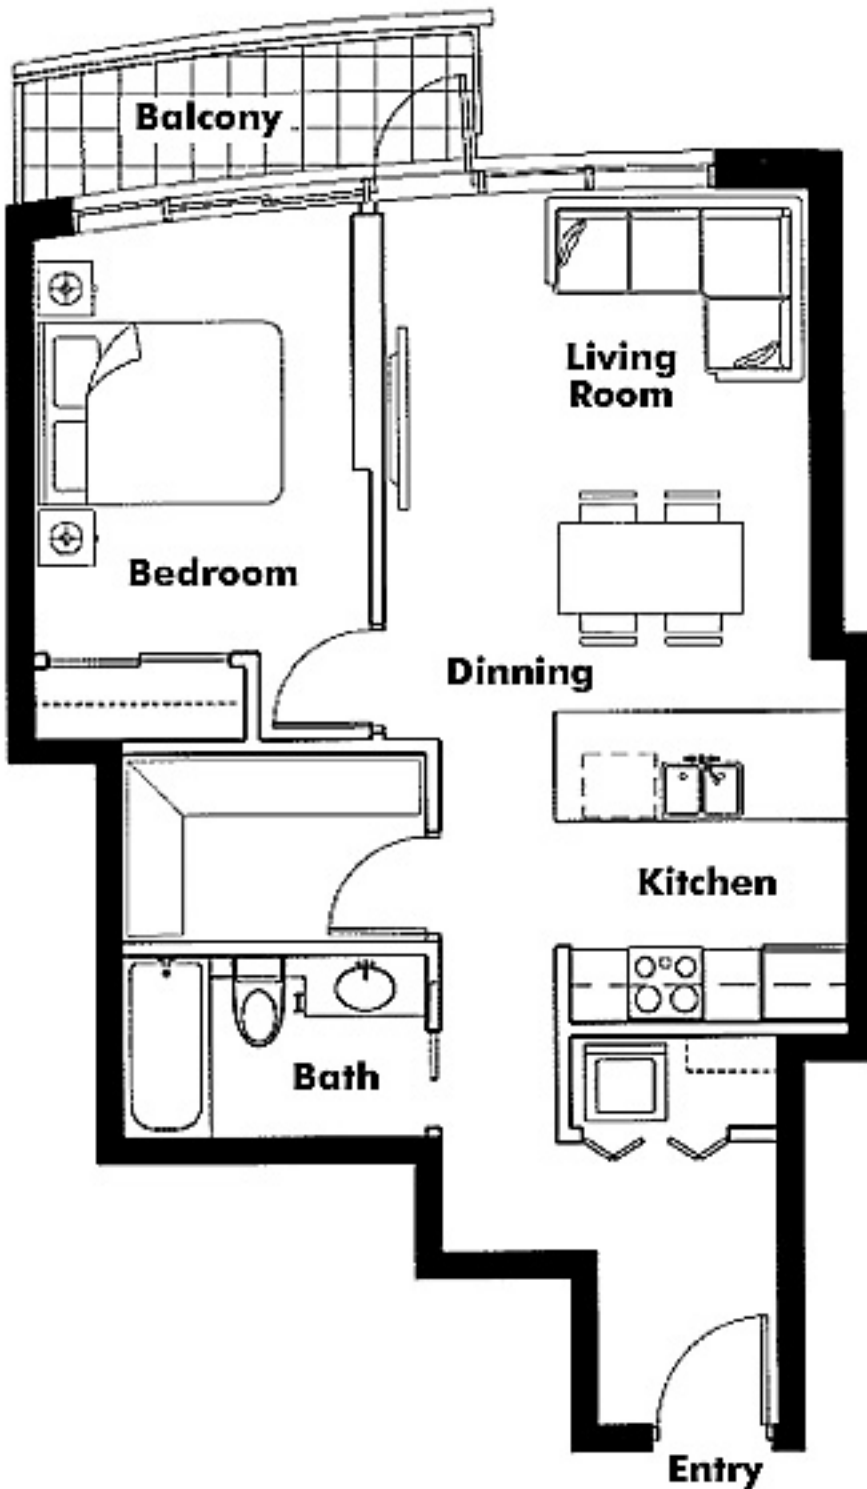

Entry

Bath

Storage

Kitchen


Dining

Sleeping

Living Area

Balcony

TV Towers
South Tower
29th - 30th Floor

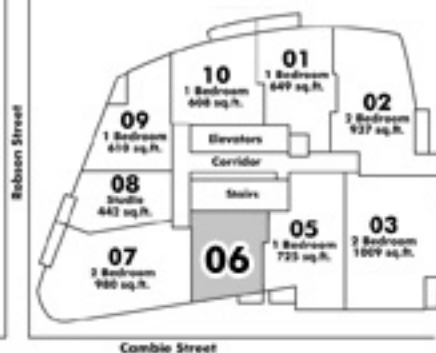

Information for Prospective
Tenants: The following information
is for informational purposes only
and does not constitute an offer of
rental space. The actual layout and
dimensions of the space may vary
from the information provided.

Entry

Storage

Bath

Den

Kitchen

Dining

Bedroom

Living Room

Balcony

TV Towers
South Tower
29th - 30th Floor



Redson Street
Cambie Street

Not to Scale
This diagram is for informational purposes only and does not constitute an offer. All dimensions and specifications are subject to change without notice. Please consult the sales agent for more information.

Entry

Bath

Bedroom

Kitchen

Living Room

Bath


Dining

Bedroom



Den



Balcony

**TV Towers
South Tower
29th - 30th Floor**

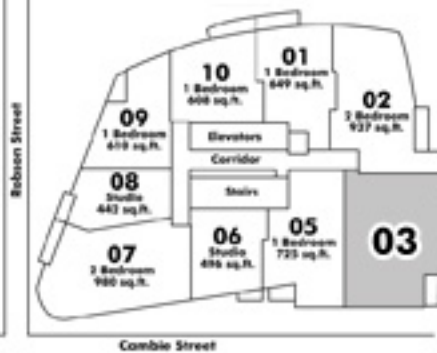

TV Towers South Tower
29th - 30th Floor
Units are shown for informational purposes only.
Actual unit layouts and dimensions may vary.
Please refer to the actual floor plan for details.
© 2010 TV Towers South Tower
All rights reserved.

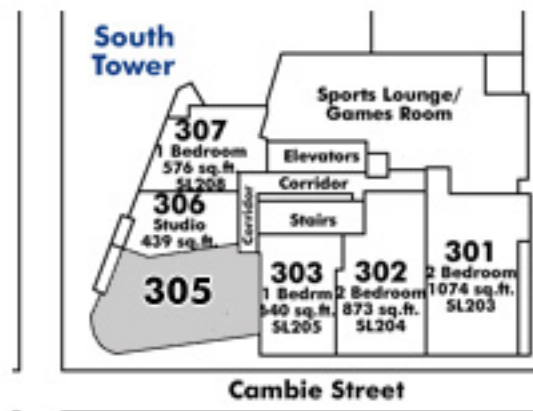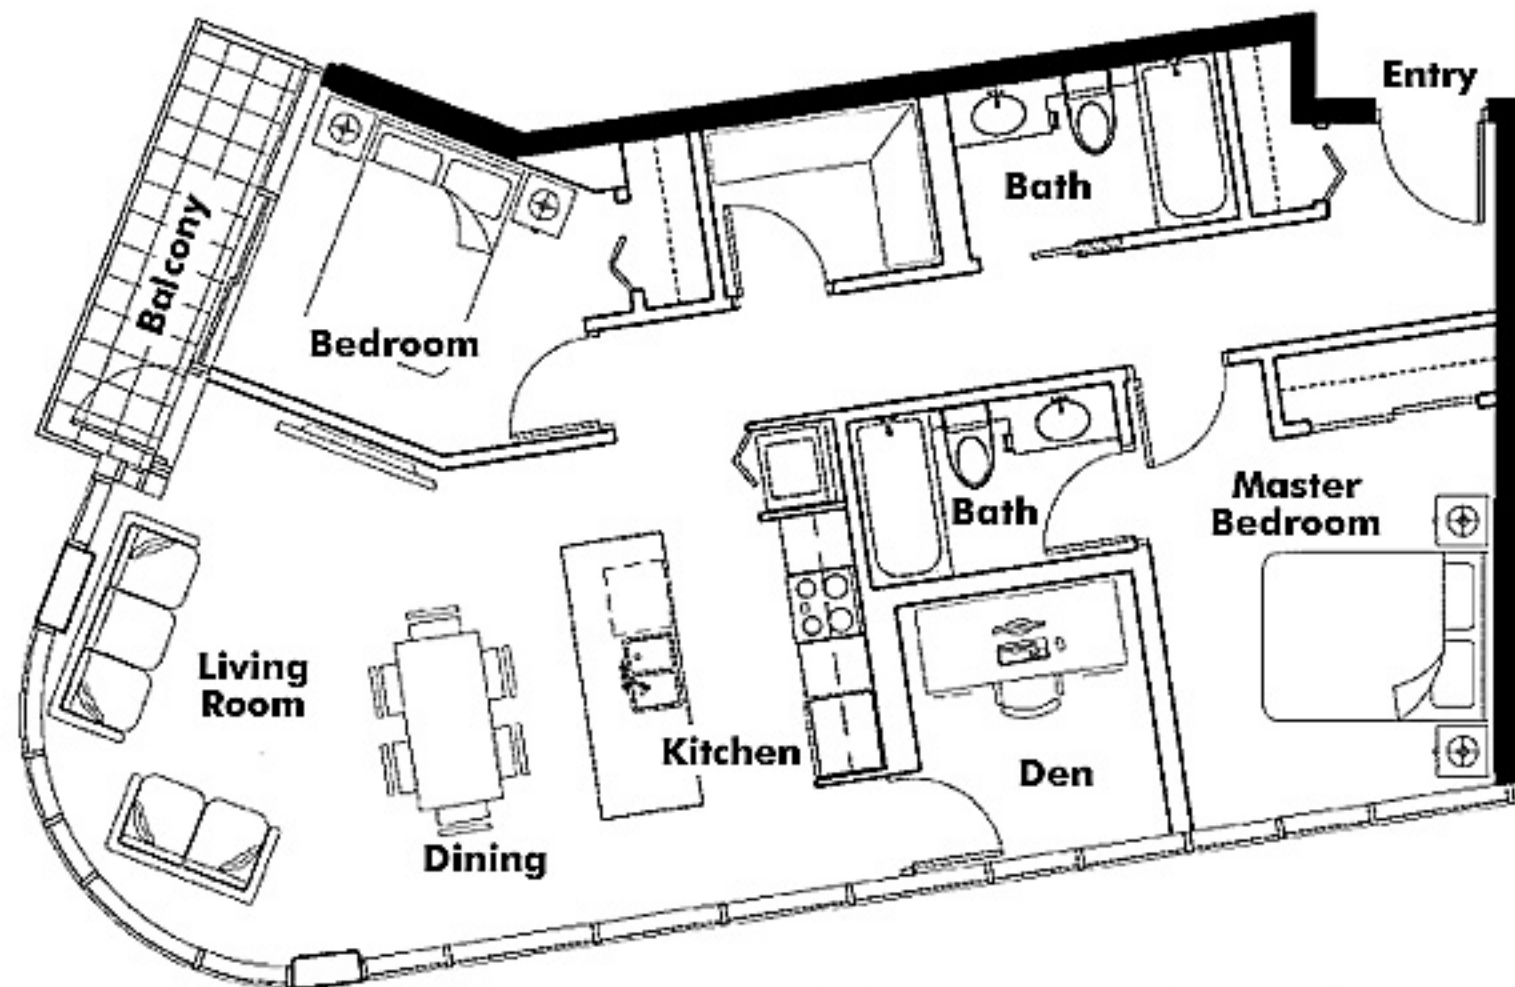

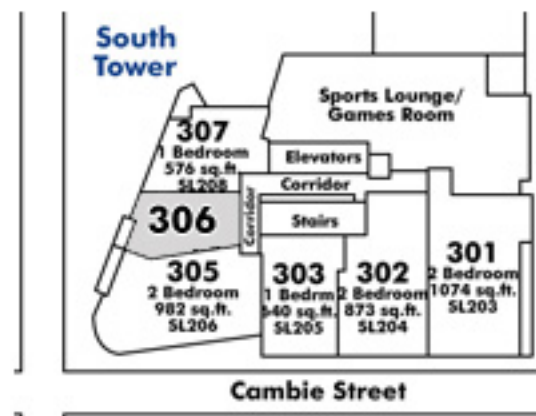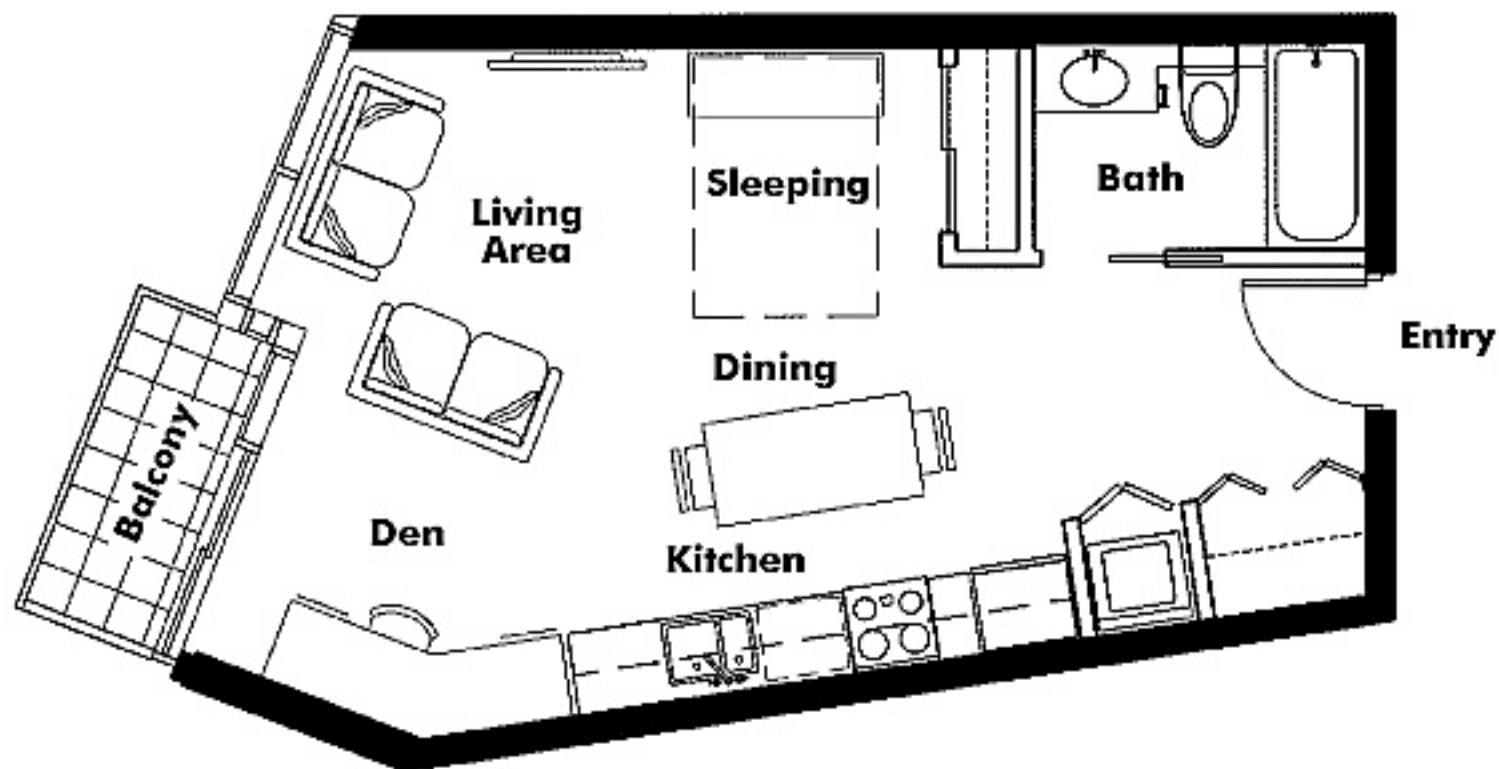

No Floorplan Available At This Time



If you have any original marketing brochures or floor plans, I would like to borrow them from you for a few days. Please call me at 604-671-7000 or e-mail me at les@6717000.com. In exchange for your help, I will give you a Downtown Restaurant gift certificate. Call me for more Details.

No Floorplan Available At This Time



If you have any original marketing brochures or floor plans, I would like to borrow them from you for a few days. Please call me at 604-671-7000 or e-mail me at les@6717000.com. In exchange for your help, I will give you a Downtown Restaurant gift certificate. Call me for more Details.

No Floorplan Available At This Time






If you have any original marketing brochures or floor plans, I would like to borrow them from you for a few days. Please call me at 604-671-7000 or e-mail me at les@6717000.com. In exchange for your help, I will give you a Downtown Restaurant gift certificate. Call me for more Details.


No Floorplan Available At This Time



If you have any original marketing brochures or floor plans, I would like to borrow them from you for a few days. Please call me at 604-671-7000 or e-mail me at les@6717000.com. In exchange for your help, I will give you a Downtown Restaurant gift certificate. Call me for more Details.

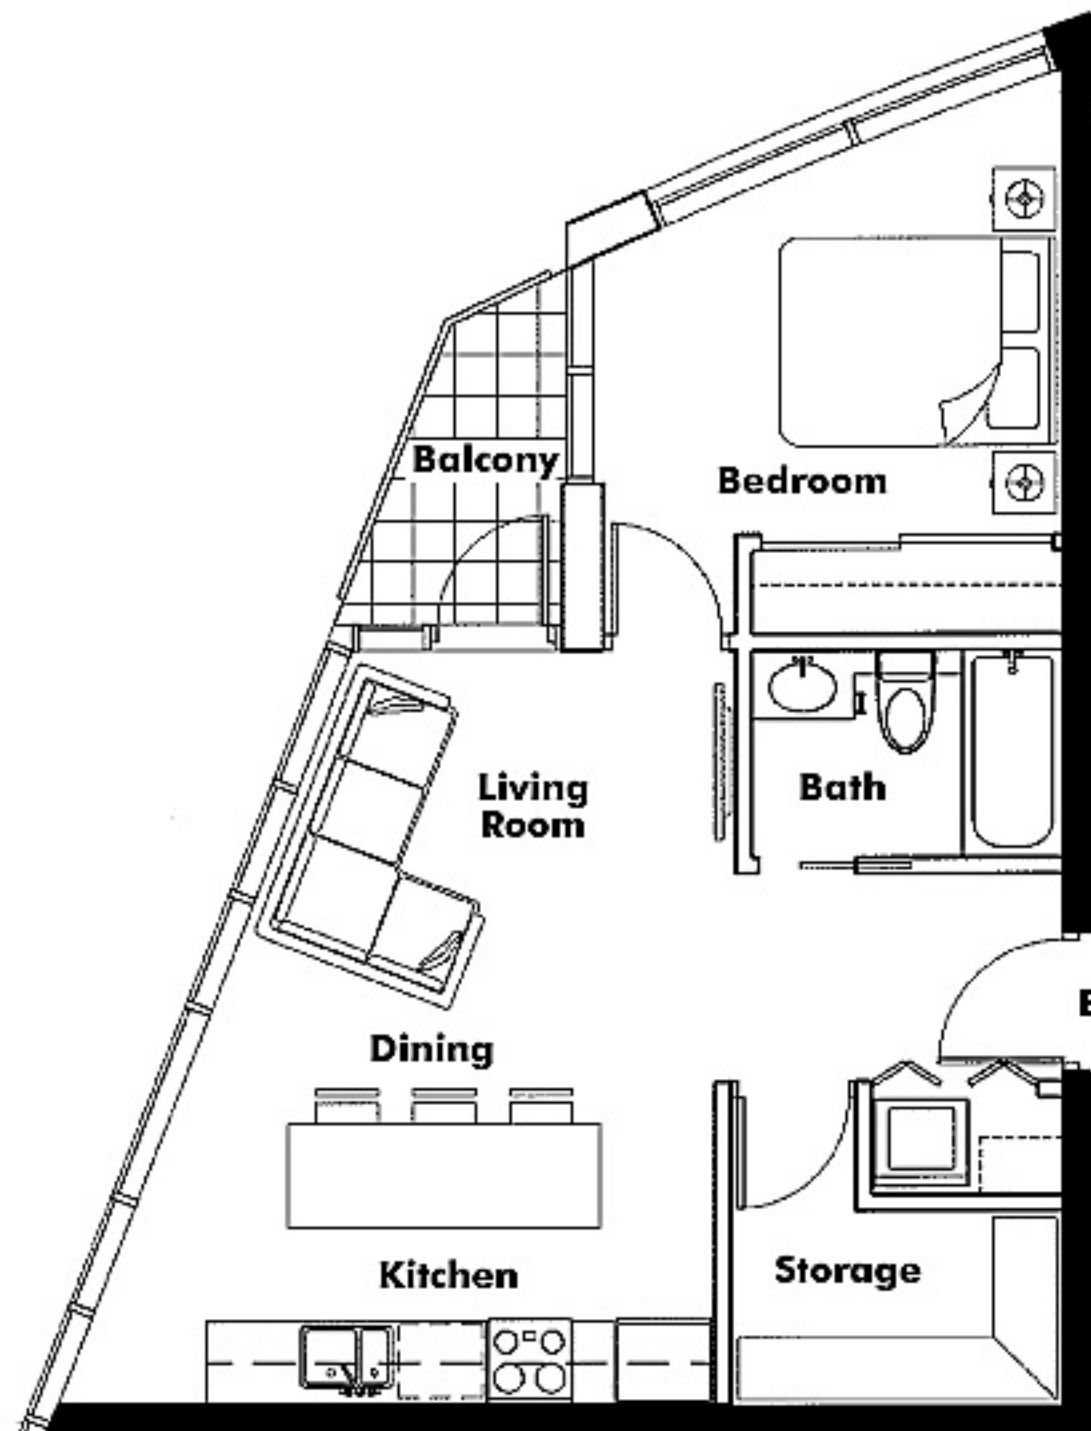

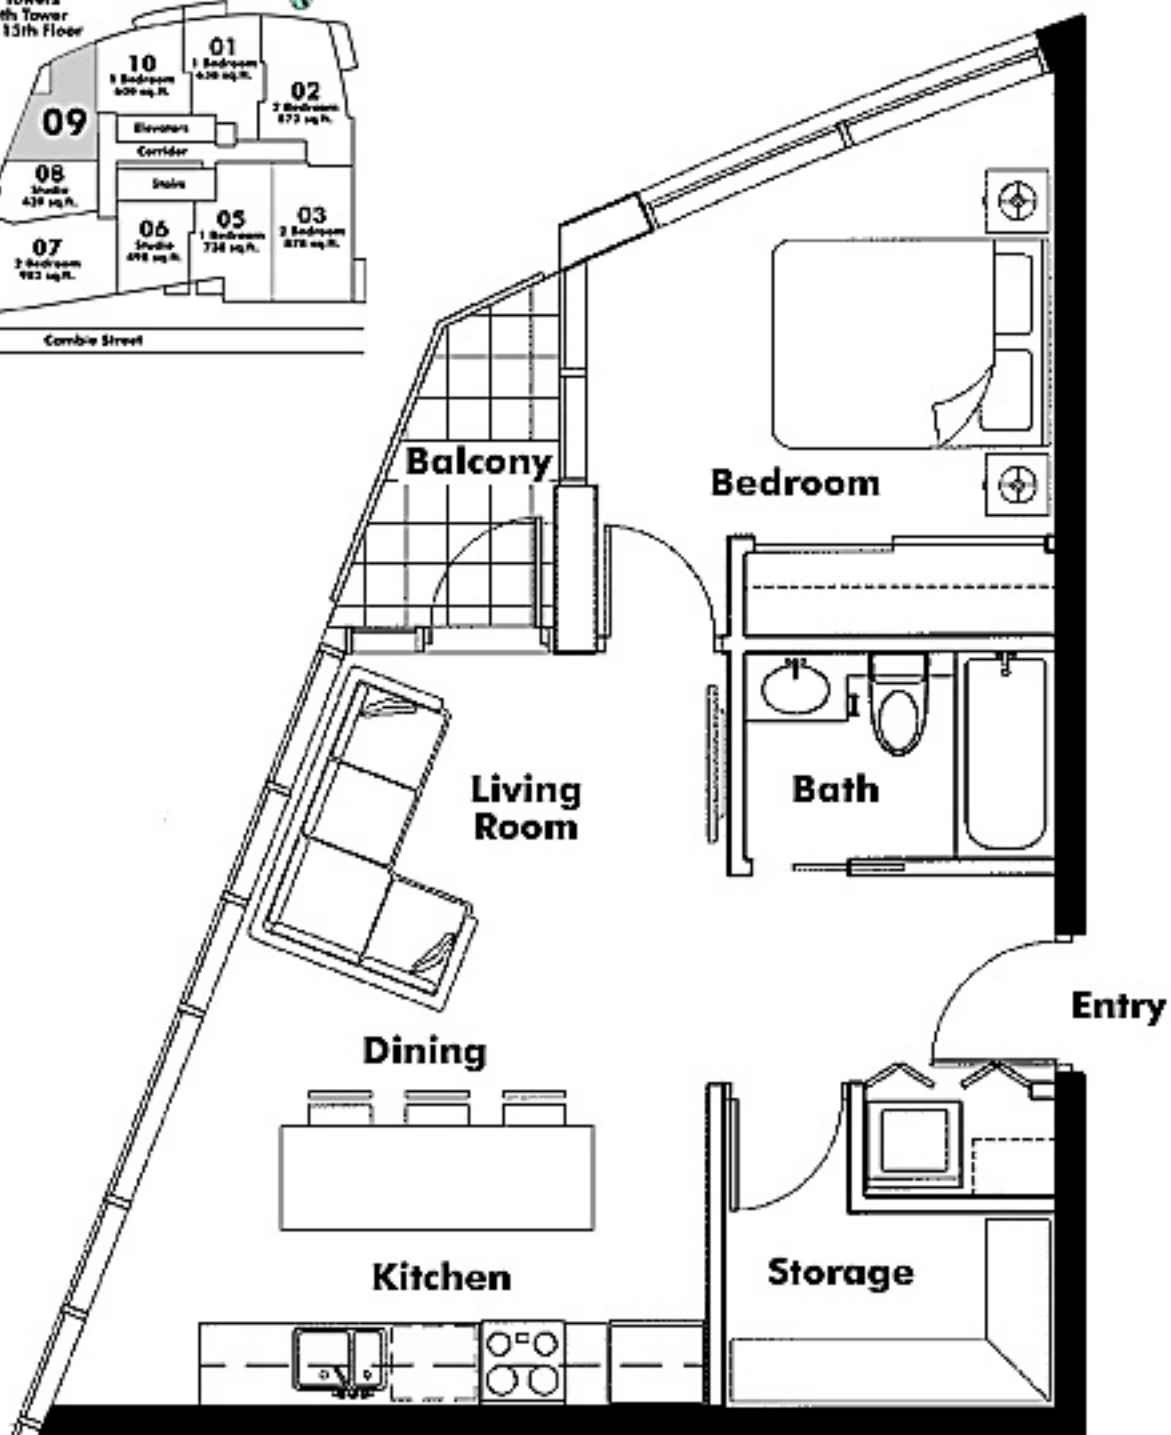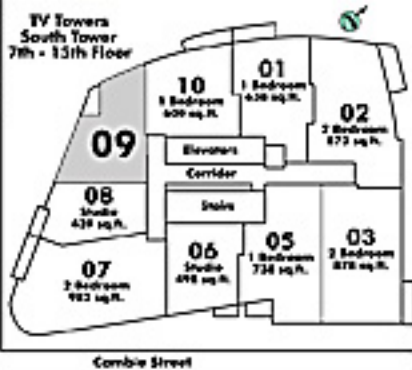

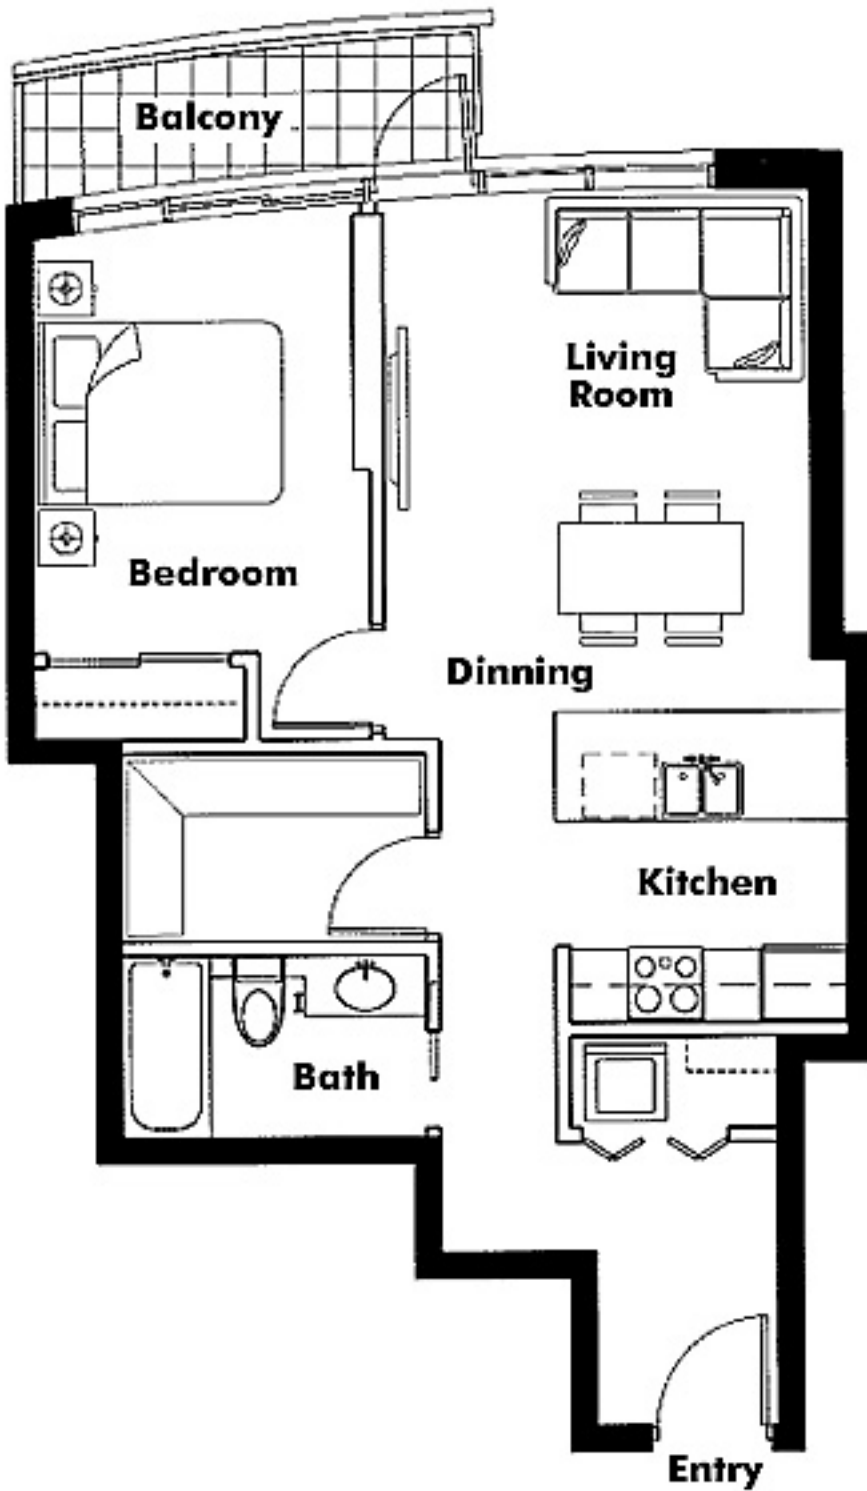

No Floorplan Available At This Time



If you have any original marketing brochures or floor plans, I would like to borrow them from you for a few days. Please call me at 604-671-7000 or e-mail me at les@6717000.com. In exchange for your help, I will give you a Downtown Restaurant gift certificate. Call me for more Details.

No Floorplan Available At This Time



If you have any original marketing brochures or floor plans, I would like to borrow them from you for a few days. Please call me at 604-671-7000 or e-mail me at les@6717000.com. In exchange for your help, I will give you a Downtown Restaurant gift certificate. Call me for more Details.

Entry

Storage

Bath

Den

Kitchen

Bedroom

Dining


Living Room

Balcony

TV Towers
South Tower
36th Floor

Robinson Street

Combie Street

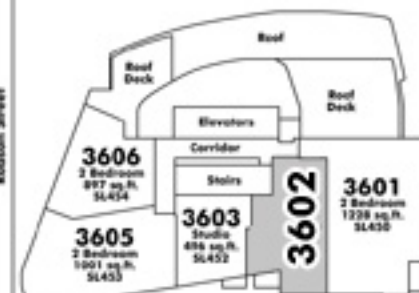

Check with your Broker
for complete details.
This information is for
information only and does
not constitute an offer.
Offering is subject to the
terms and conditions of the
Offering Circular.

Entry

Bath

Storage

Kitchen


Dining

Sleeping



Living Area


Balcony


TV Towers
South Tower
36th Floor

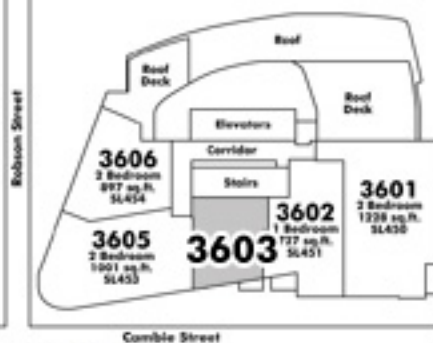

Look Here For Features
Not Otherwise Shown
See us today for more information
on this property. We are located at
10000 Wilshire Blvd., Suite 1000
Beverly Hills, CA 90210

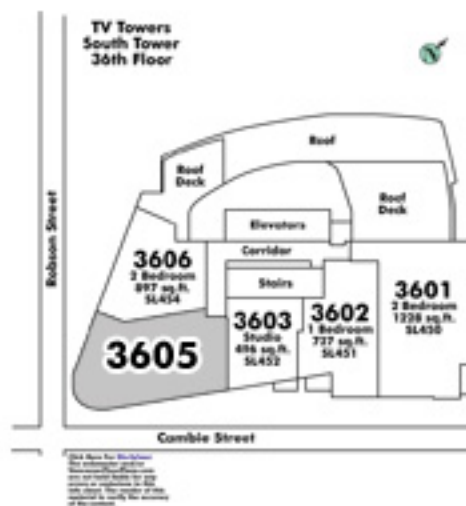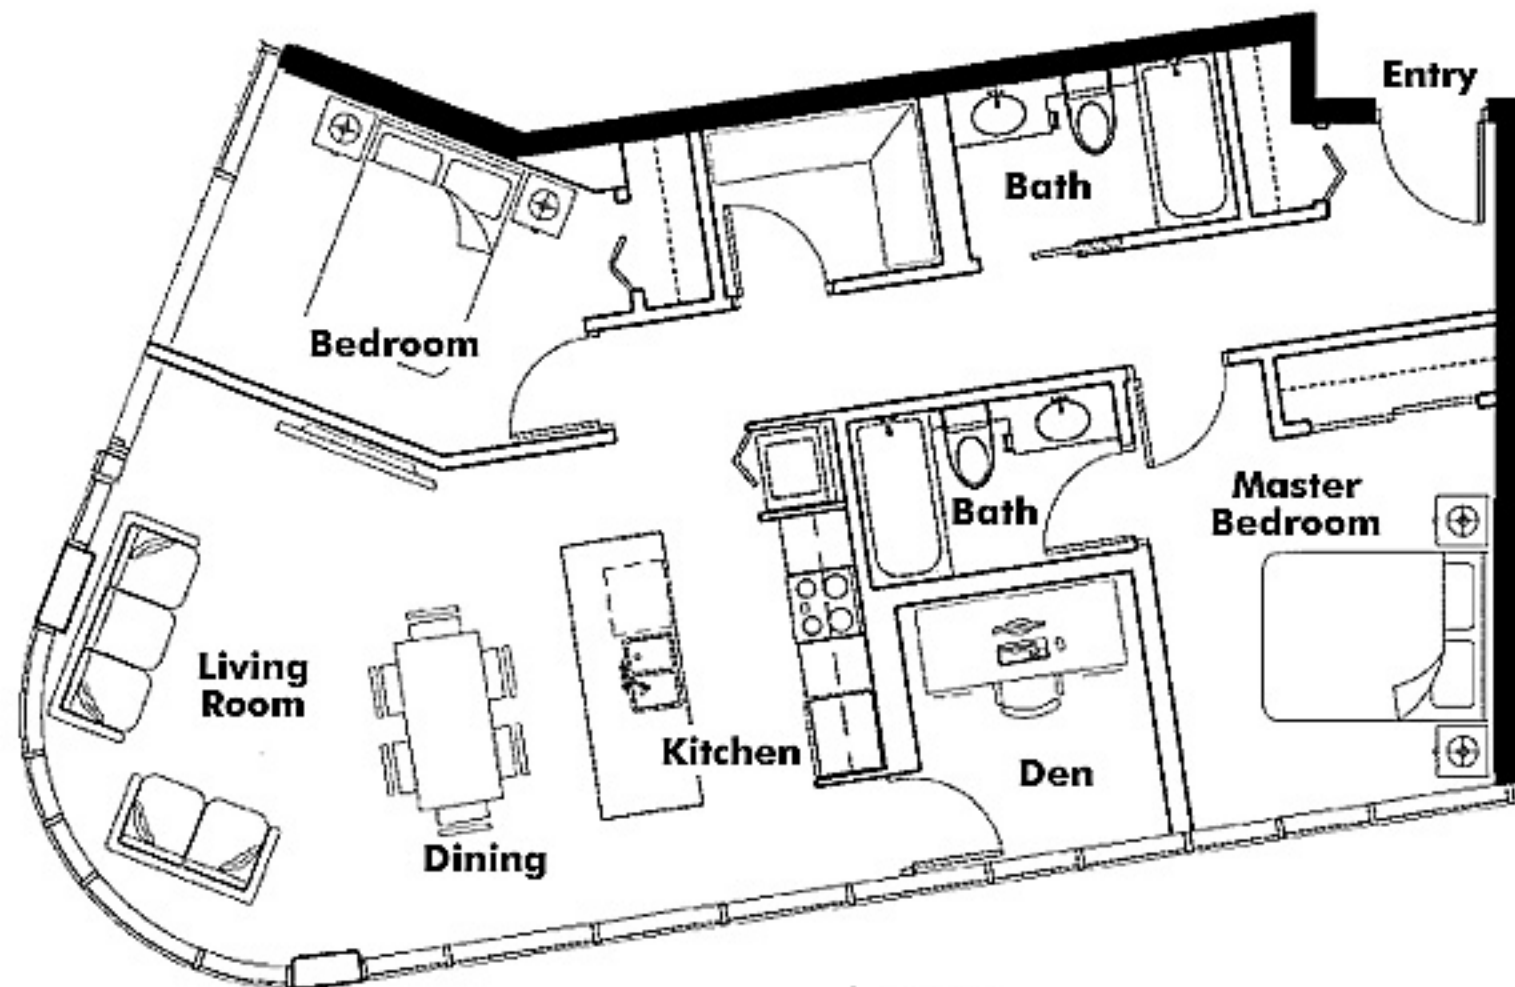

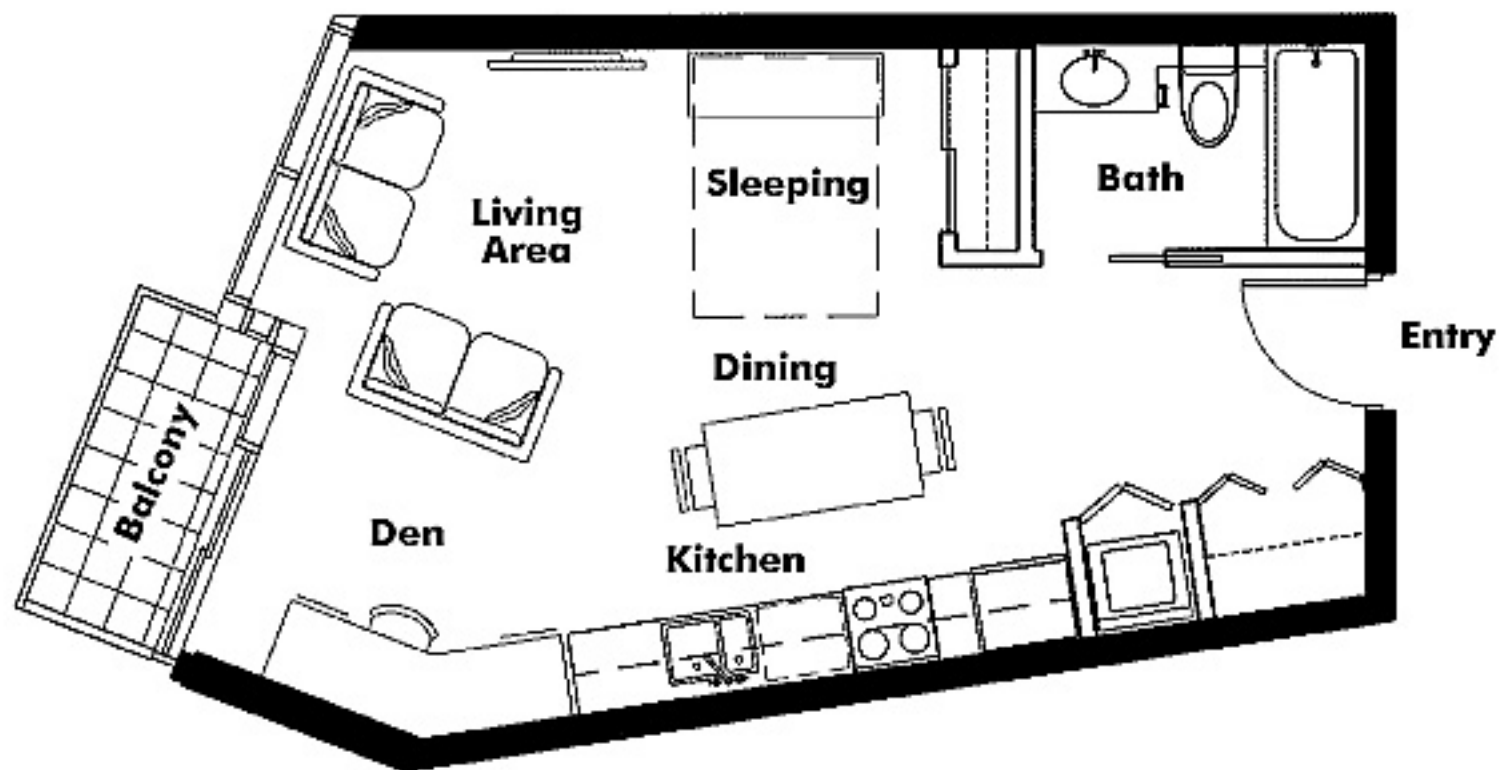

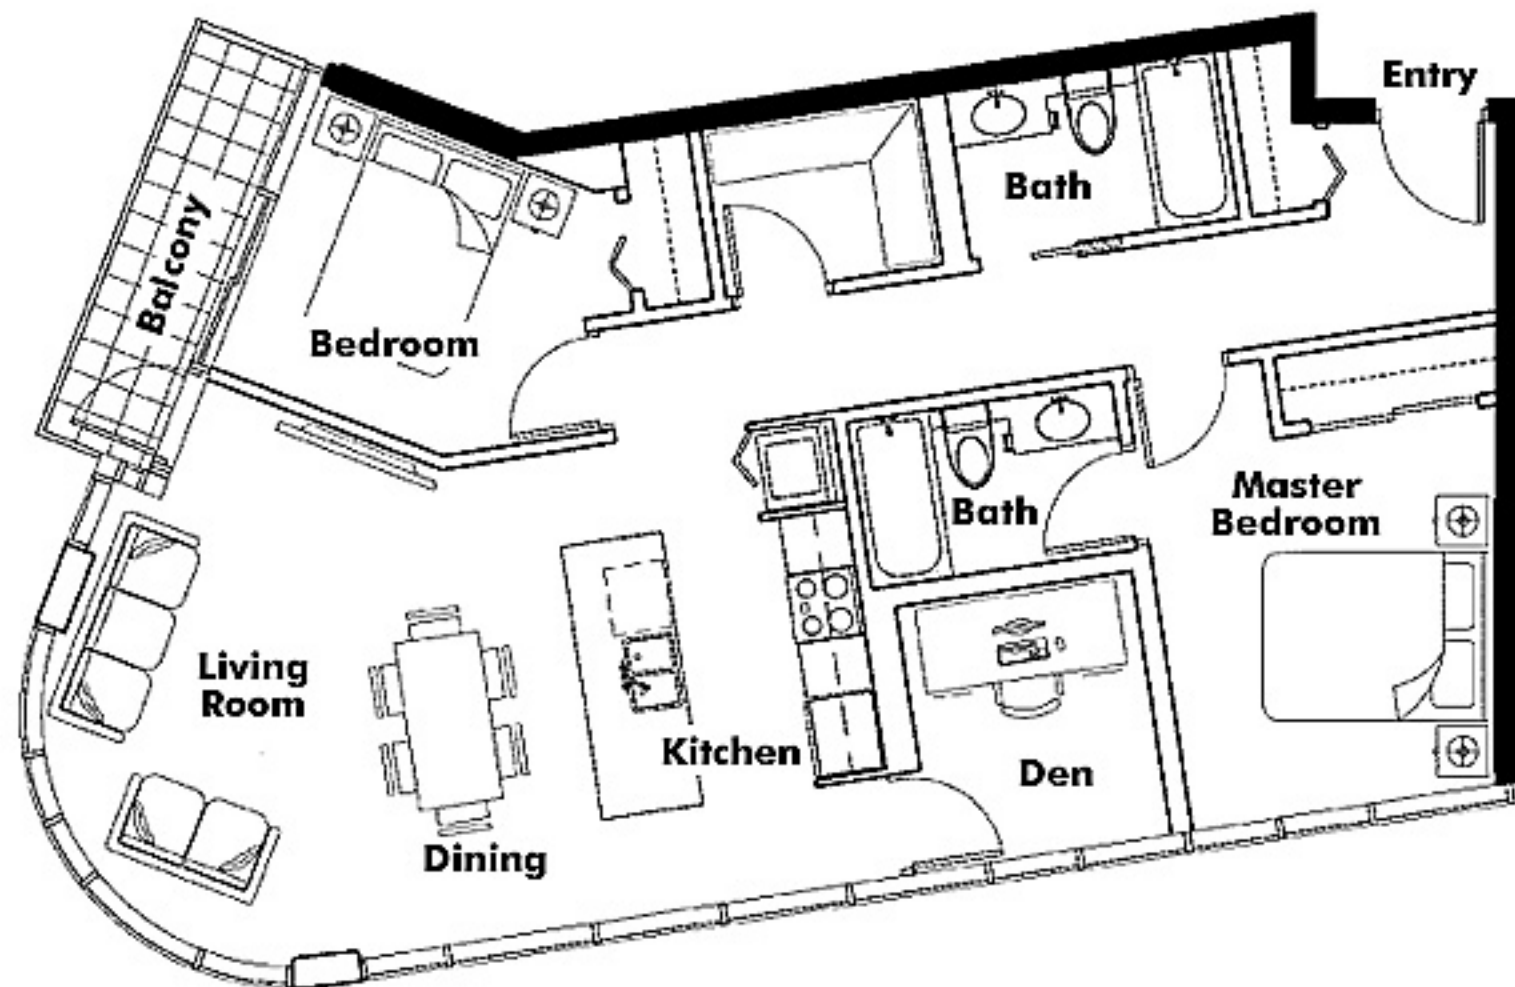

No Floorplan Available At This Time



If you have any original marketing brochures or floor plans, I would like to borrow them from you for a few days. Please call me at 604-671-7000 or e-mail me at les@6717000.com. In exchange for your help, I will give you a Downtown Restaurant gift certificate. Call me for more Details.

No Floorplan Available At This Time



If you have any original marketing brochures or floor plans, I would like to borrow them from you for a few days. Please call me at 604-671-7000 or e-mail me at les@6717000.com. In exchange for your help, I will give you a Downtown Restaurant gift certificate. Call me for more Details.

No Floorplan Available At This Time



If you have any original marketing brochures or floor plans, I would like to borrow them from you for a few days. Please call me at 604-671-7000 or e-mail me at les@6717000.com. In exchange for your help, I will give you a Downtown Restaurant gift certificate. Call me for more Details.

No Floorplan Available At This Time



If you have any original marketing brochures or floor plans, I would like to borrow them from you for a few days. Please call me at 604-671-7000 or e-mail me at les@6717000.com. In exchange for your help, I will give you a Downtown Restaurant gift certificate. Call me for more Details.

No Floorplan Available At This Time



If you have any original marketing brochures or floor plans, I would like to borrow them from you for a few days. Please call me at 604-671-7000 or e-mail me at les@6717000.com. In exchange for your help, I will give you a Downtown Restaurant gift certificate. Call me for more Details.

No Floorplan Available At This Time



If you have any original marketing brochures or floor plans, I would like to borrow them from you for a few days. Please call me at 604-671-7000 or e-mail me at les@6717000.com. In exchange for your help, I will give you a Downtown Restaurant gift certificate. Call me for more Details.